





LOCATION PLAN

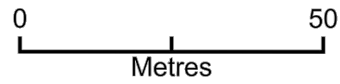


Plan Produced for: Mr T Sharp  
 Date Produced: 05 May 2021  
 Plan Reference Number: TQRQM21125135321810  
 Scale: 1:1250 @ A4

© Crown copyright and database rights 2021 OS 100042766

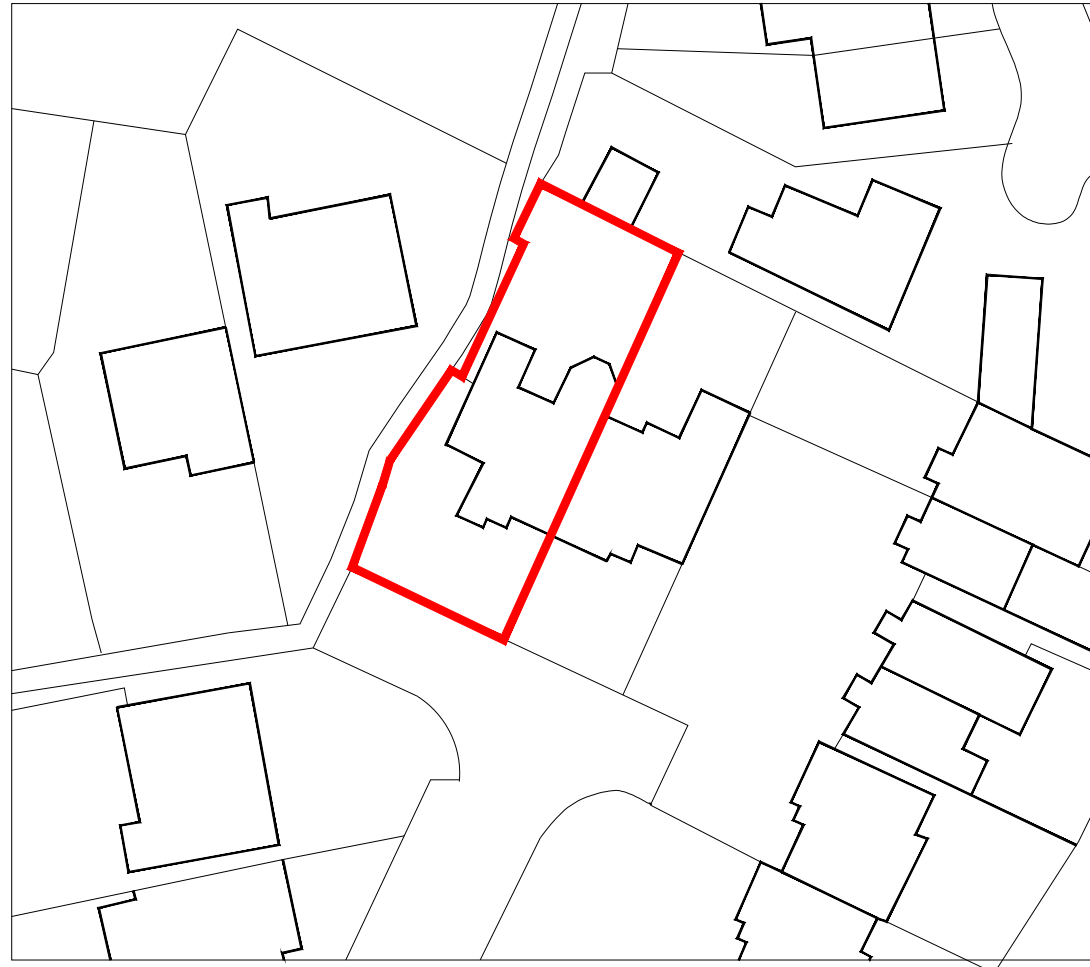


BLOCK PLAN  
 SCALE 1:500

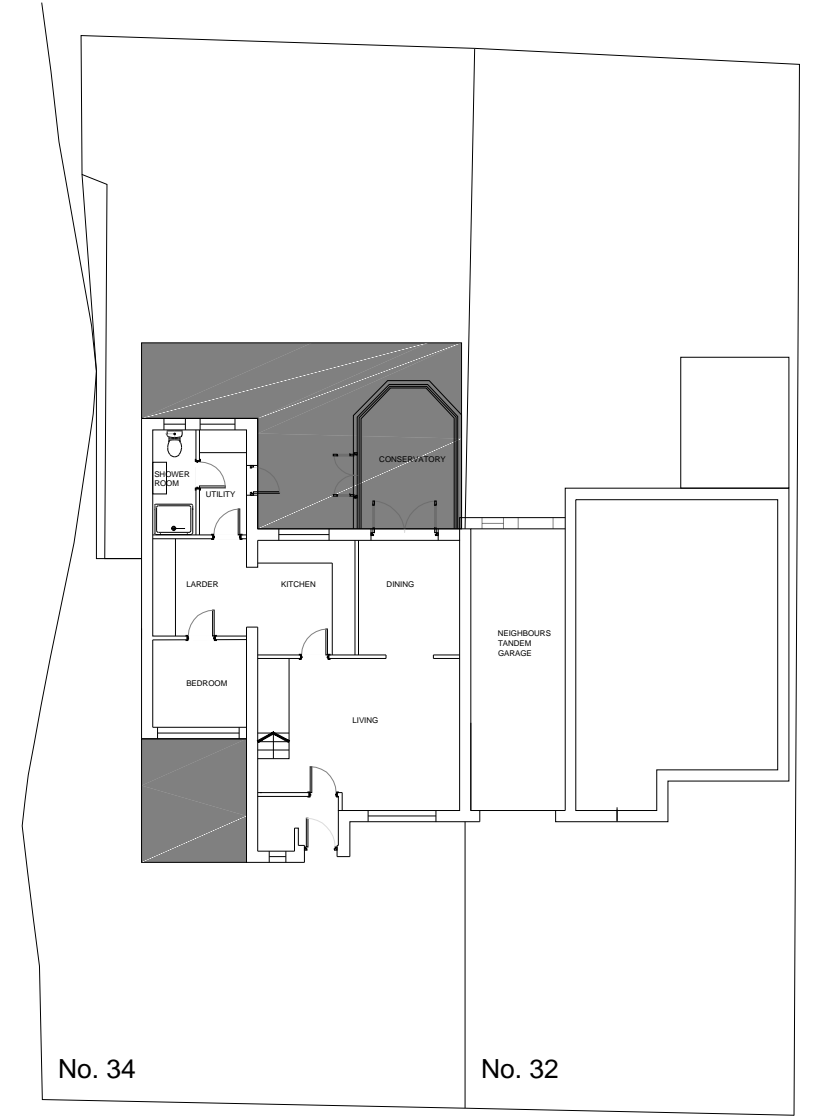


SITE LAYOUT  
 SCALE 1:200

KEY

PROPOSED EXTENSION AREA

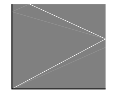

SITE BOUNDARY

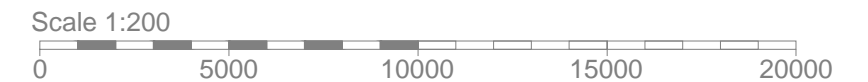

# Hazel Butler Architects

Hazel Butler DIPARCH ARB  
 24 Nightingale Close  
 Rowlands Castle  
 T:023 92413680

PROJECT  
 SINGLE STOREY REAR & FRONT  
 EXTENSION

CLIENT **MR & MRS SHARP**  
 34 EDGEFIELD GROVE, WATERLOOVILLE, PO7 8NX

Date	30-07-2021	Project number	Scale (@ A3)
			1:100

Drawn by	HB	DRAWING NUMBER	REV
Checked by			
		05-21-A-DR-01	

CODE	STATUS	SUITABILITY DESCRIPTION	PURPOSE OF ISSUE
			PLANNING

SHEET  
 LOCATION AND BLOCK PLAN