




SIDE ELEVATION



FRONT ELEVATION

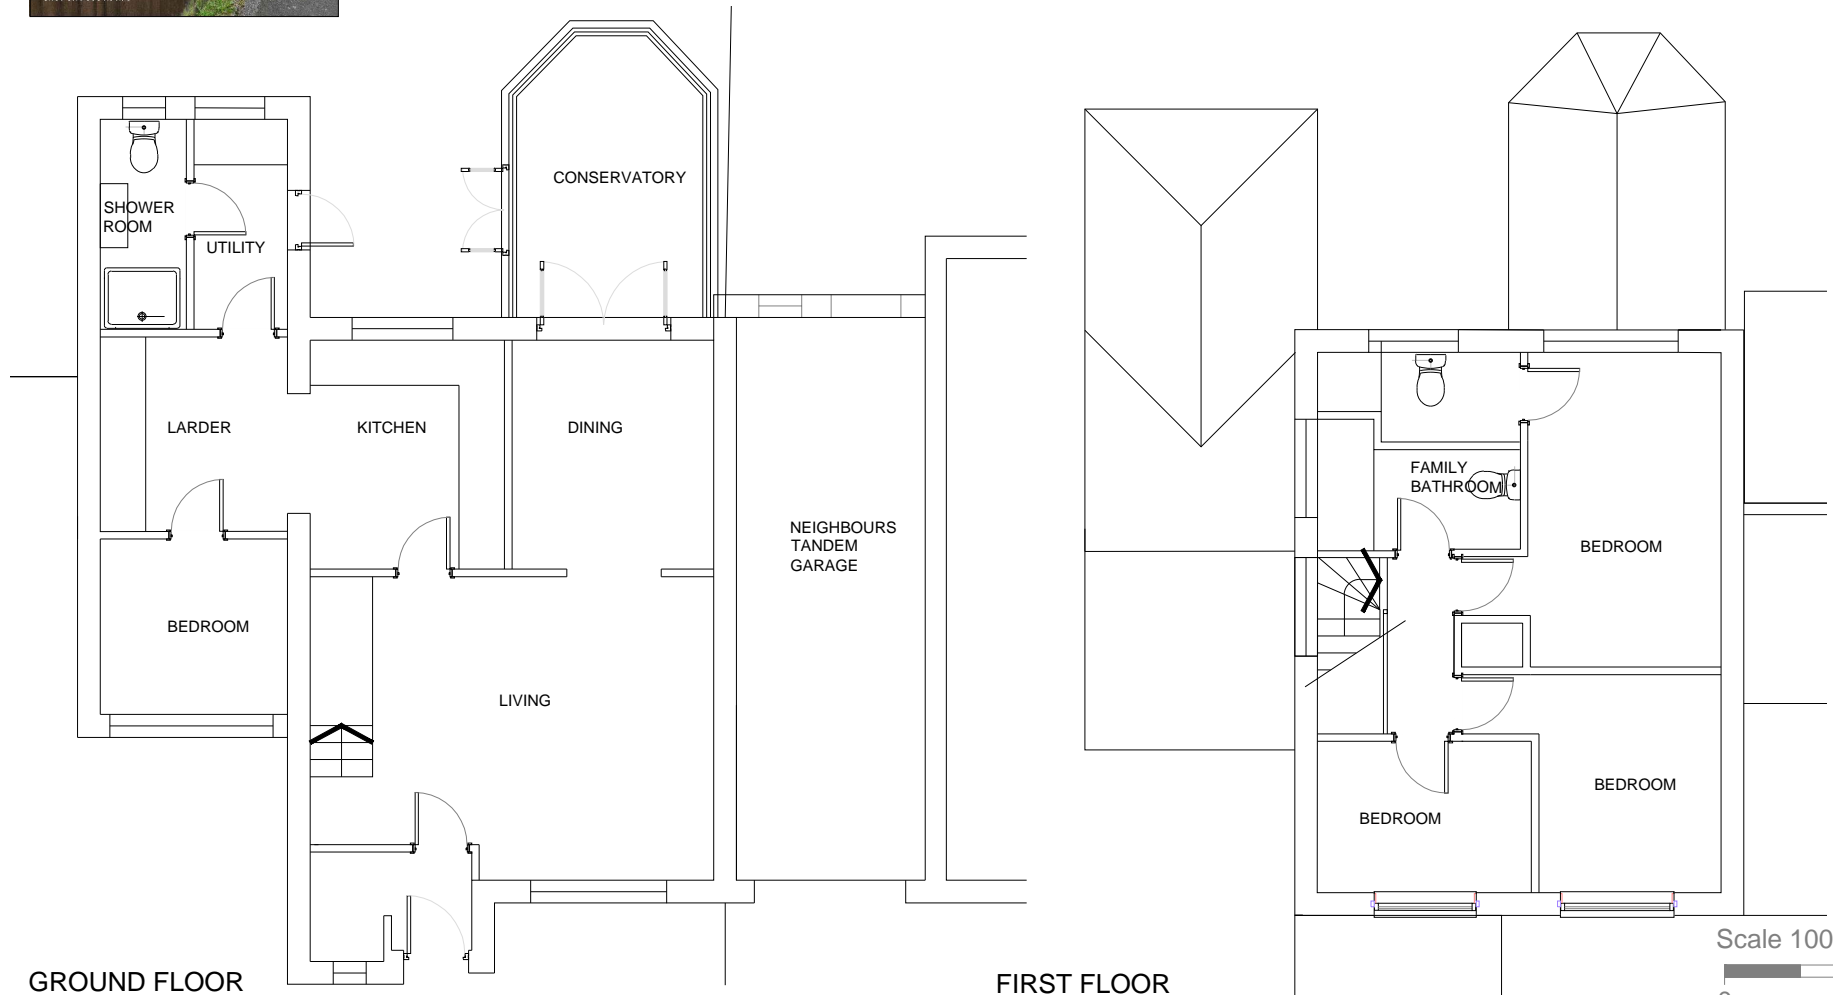

GROUND FLOOR

FIRST FLOOR

Scale 100



REAR ELEVATION



<p><b>Hazel Butler Architects</b></p>				<p>Hazel Butler <small>DIPARCH ARB</small> 24 Nightingale Close Rowlands Castle T:023 92413680</p>		<p>PROJECT SINGLE STOREY REAR &amp; FRONT EXTENSION</p>		<p>CLIENT <b>MR &amp; MRS SHARP</b> 34 EDGEFIELD GROVE, WATERLOOVILLE, PO7 8NX</p>		
				<p>CODE</p>	<p>STATUS</p>	<p>SUITABILITY DESCRIPTION</p>	<p>PURPOSE OF ISSUE PLANNING</p>	<p>SHEET EXISTING PLANS AND ELEVATIONS</p>	<p>Date 30-07-2021</p>	<p>Project number</p>
							<p>Checked by</p>			