


NOTES  
Do not scale from this drawing.  
All dimensions to be checked on site.  
Notify architect of any discrepancies.  
Measurements in millimetres unless otherwise noted.  
All dimensions and areas are approximate only.


SECTION A-A:

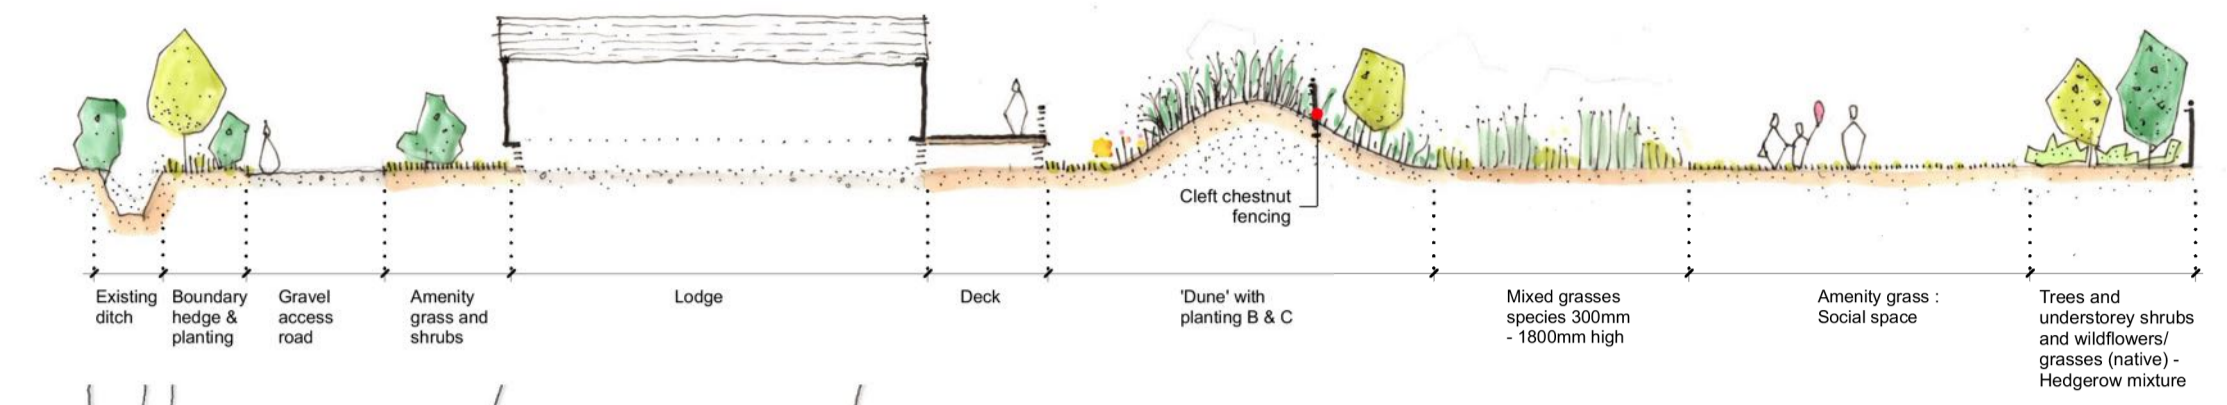

KEY:

- A Trees & understorey shrubs with wildflowers / grasses (native) - Hedgerow mixture
- B Swathes of native shrubs (Sea Buckthorne / Sloe / Wild Rose)
- C Wildflowers and grasses (native)
- D Native mixed grasses (300 - 450mm high)
- E Grasses species (1200 - 1800mm high)
- F Amenity grass

EXAMPLE:

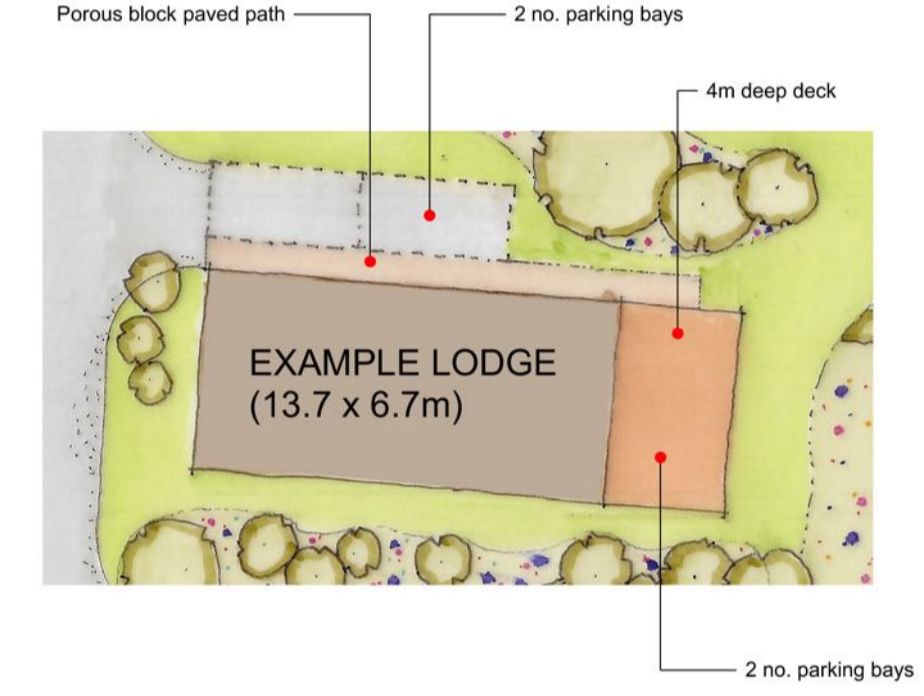

P1	PLANNING APPLICATION	14/06/2021
Revision	Description	Date



FAIRFIELD ENTERPRISE CENTRE | LINCOLN WAY  
FAIRFIELD INDUSTRIAL ESTATE | LOUTH | LINCOLNSHIRE | LN11 0LS  
01507 617 747 | 0777 6236 111  
INFO@OLDSCHOOLARCHITECTS.CO.UK  
OLDSCHOOLARCHITECTS.CO.UK

Project  
**SITE AT SOUTH ROAD  
CHAPEL ST LEONARDS**

Client  
**KATE ROBY & CHARLES JUDE**

Drawing title  
**MASTERPLAN LAYOUT**

Drawn	Date	Scale
SH	03/2021	1:250
Project No.	Drawing no.	Issue
201001	A200	P1

