


**EXISTING REAR
ELEVATION**



**EXISTING SIDE
ELEVATION**

**EXISTING SIDE
ELEVATION**

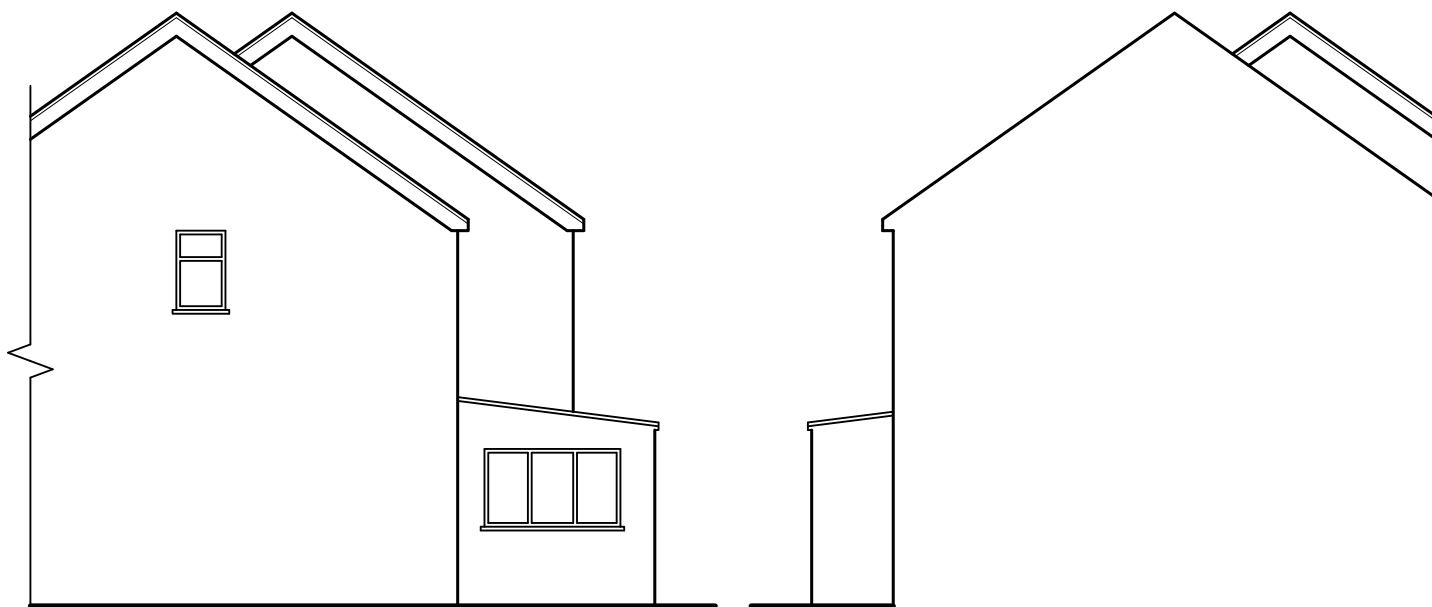