


PROPOSED REAR ELEVATION



PROPOSED SIDE ELEVATION

PROPOSED SIDE ELEVATION

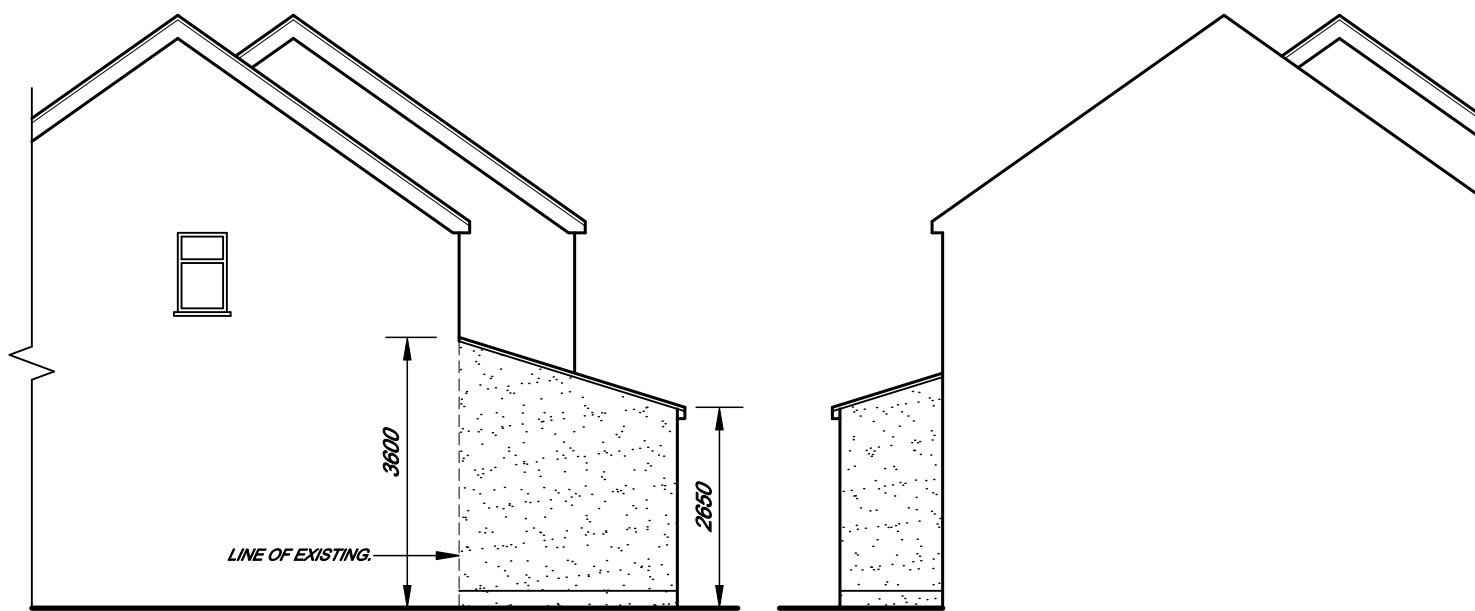