


NOTES:

Where dimensions are not given, drawings must not be scaled and the matter referred to MAC.

In the event of any dimensional conflict between MAC drawings, the matter must be referred to MAC for clarification.

The contractor must also refer to any separate MAC specification, which is to be read in conjunction with this drawing.

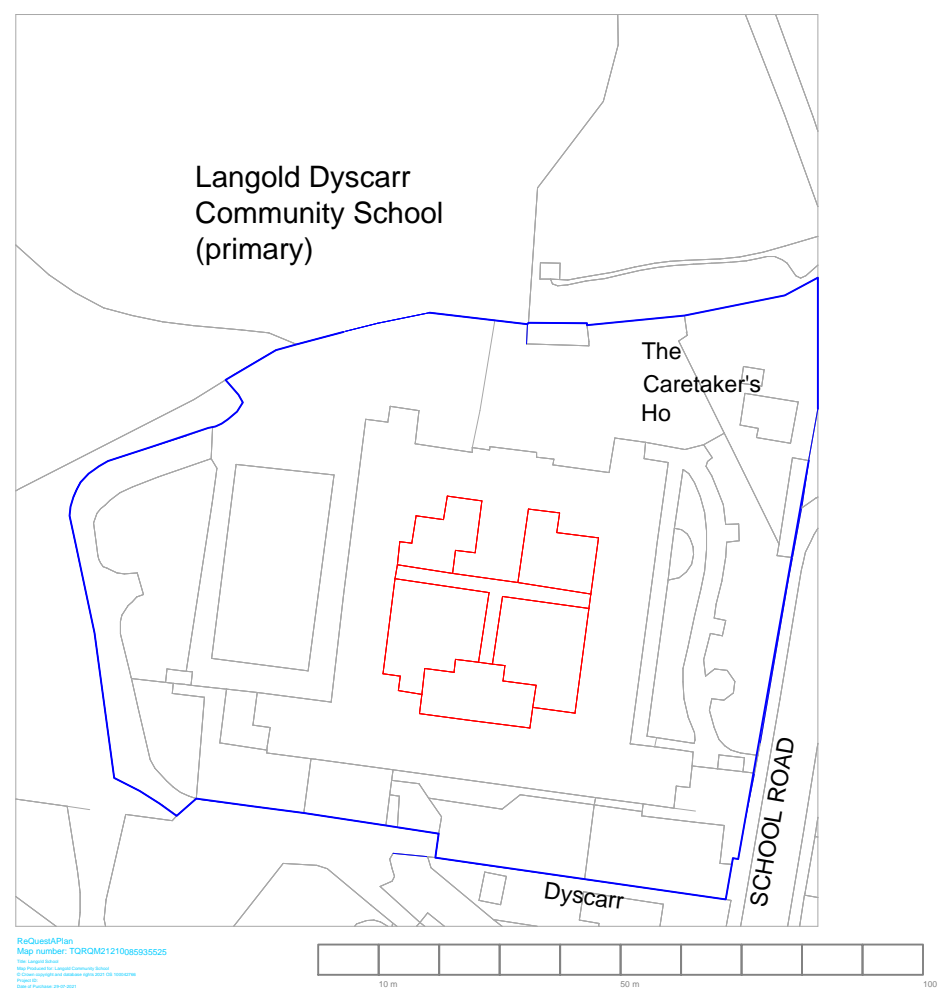

No.	Date	Description	Drawn/Checked By
REVISIONS			



CLIENT	
Langold Dyscarr Community School	
PROJECT	
Courtyard Window Replacement	
DRAWING TITLE	
Location Plan	
DRAWING NO.	REV
DRAWN: KM	CHECKED: JB
SCALE: 1:1250@A3	DATE: 29.07.2021