


**PROPOSED RESIDENTIAL DEVELOPMENT
LAND SOUTH OF COLCHESTER ROAD - THORPE-LE-SOKEN**



ORIGINAL DRAWING SURF A1

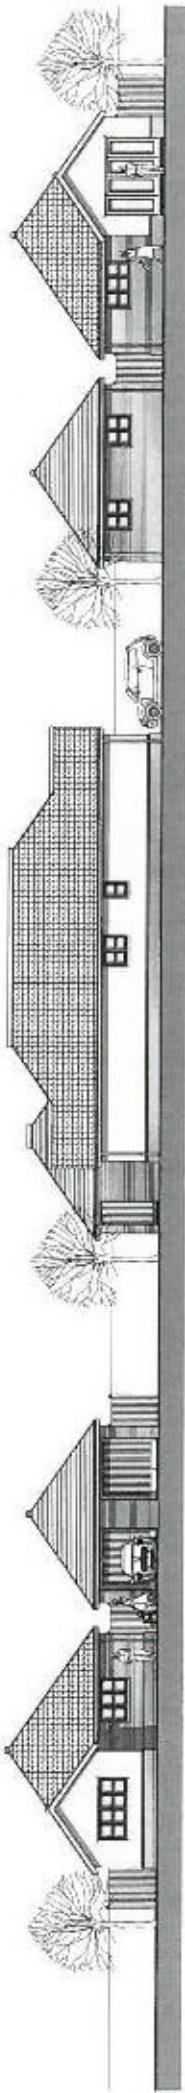

NORTH EAST ELEVATION

SOUTH EAST ELEVATION


SOUTH WEST ELEVATION

NORTH WEST ELEVATION

SOUTH WEST ELEVATION

SOUTH EAST ELEVATION

SOUTH WEST ELEVATION

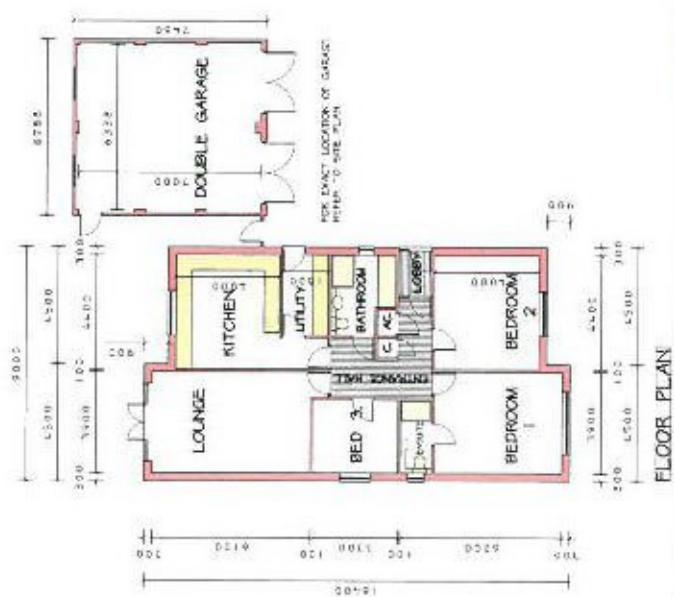

PROJECT	TITLE	CLIENT
PROPOSED RESIDENTIAL DEVELOPMENT ADJACENT TO COMMERCIES FARM HOUSE SOUTH OF COLCHESTER ROAD THORPE-LE-SOKEN EBEX.	HOUSE TYPE 'A' PLOT 1	J. BUTTERFIELD Esq.

Revision S	SCALES 1 : 100 & A1
DATE Apr 2021	DATE APRIL 2021.
REF. No. A142,	REF. NO. A142,
DES. NO. 1234A	DES. NO. 1234A

HOUSE TYPE 'A'

