


Block Plan Scale 1:500

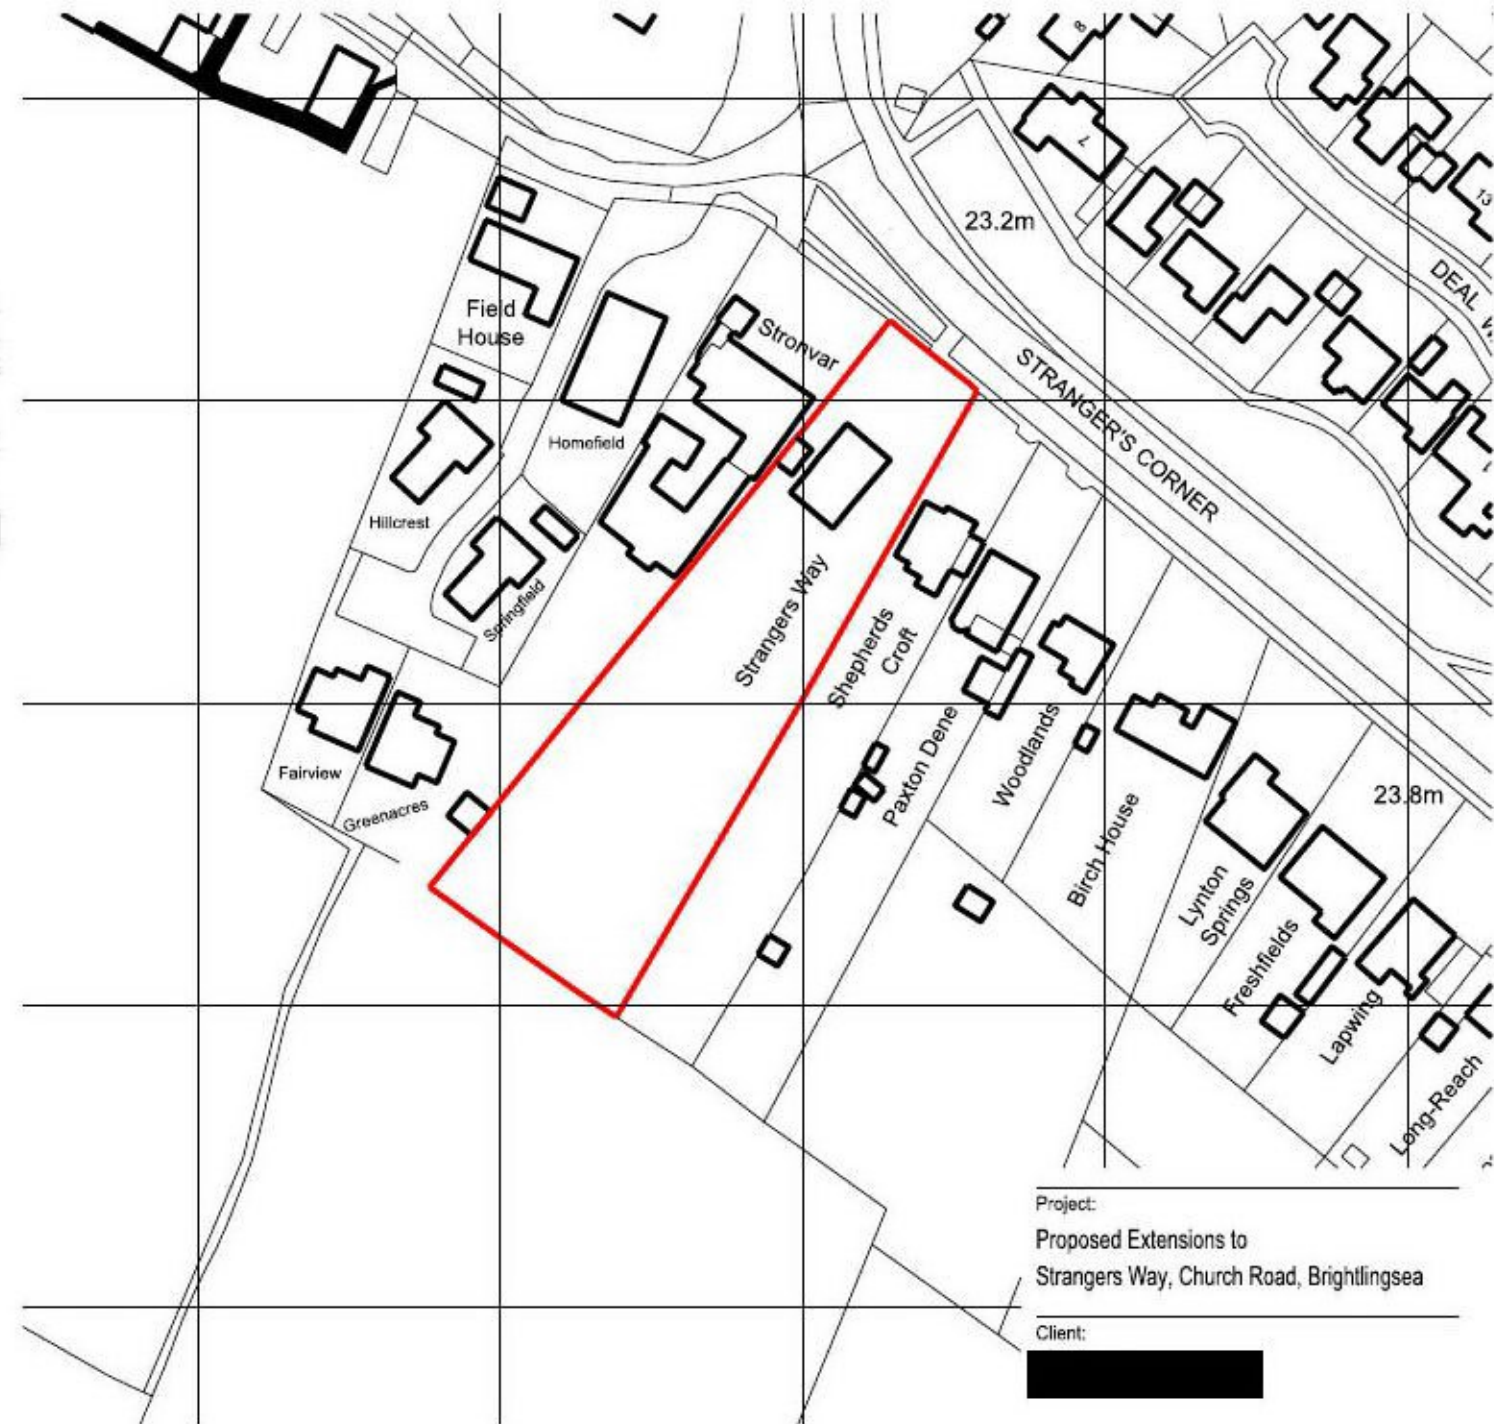

Location Plan Scale 1:1250

Project:
Proposed Extensions to
Strangers Way, Church Road, Brightlingsea

Client:
[Redacted]

Drawing Title:
Location & Block Plans

Project Ref. / Drawing No. **PA001A**

Scale:	Date:	Drawn:
As Noted @ A3	Jan 2020	JK

k4 design
PLANNING & DESIGN SERVICES
24 Firs Road
West Mersea
Colchester
CO5 8JS

[Redacted]

Do not scale this drawing. Work to figured dimensions only. This drawing is copyright of k4 design and should only be reproduced with their express permission.