
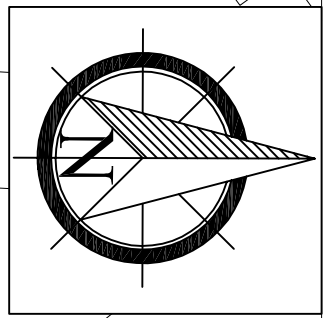


Notes

1. ALL DIMENSIONS ARE IN MILLIMETRES AND LEVELS IN METRES.
2. THIS DRAWING TO BE READ IN CONJUNCTION WITH RELEVANT ARCHITECT'S AND ENGINEER'S DRAWINGS AND SPECIFICATIONS.

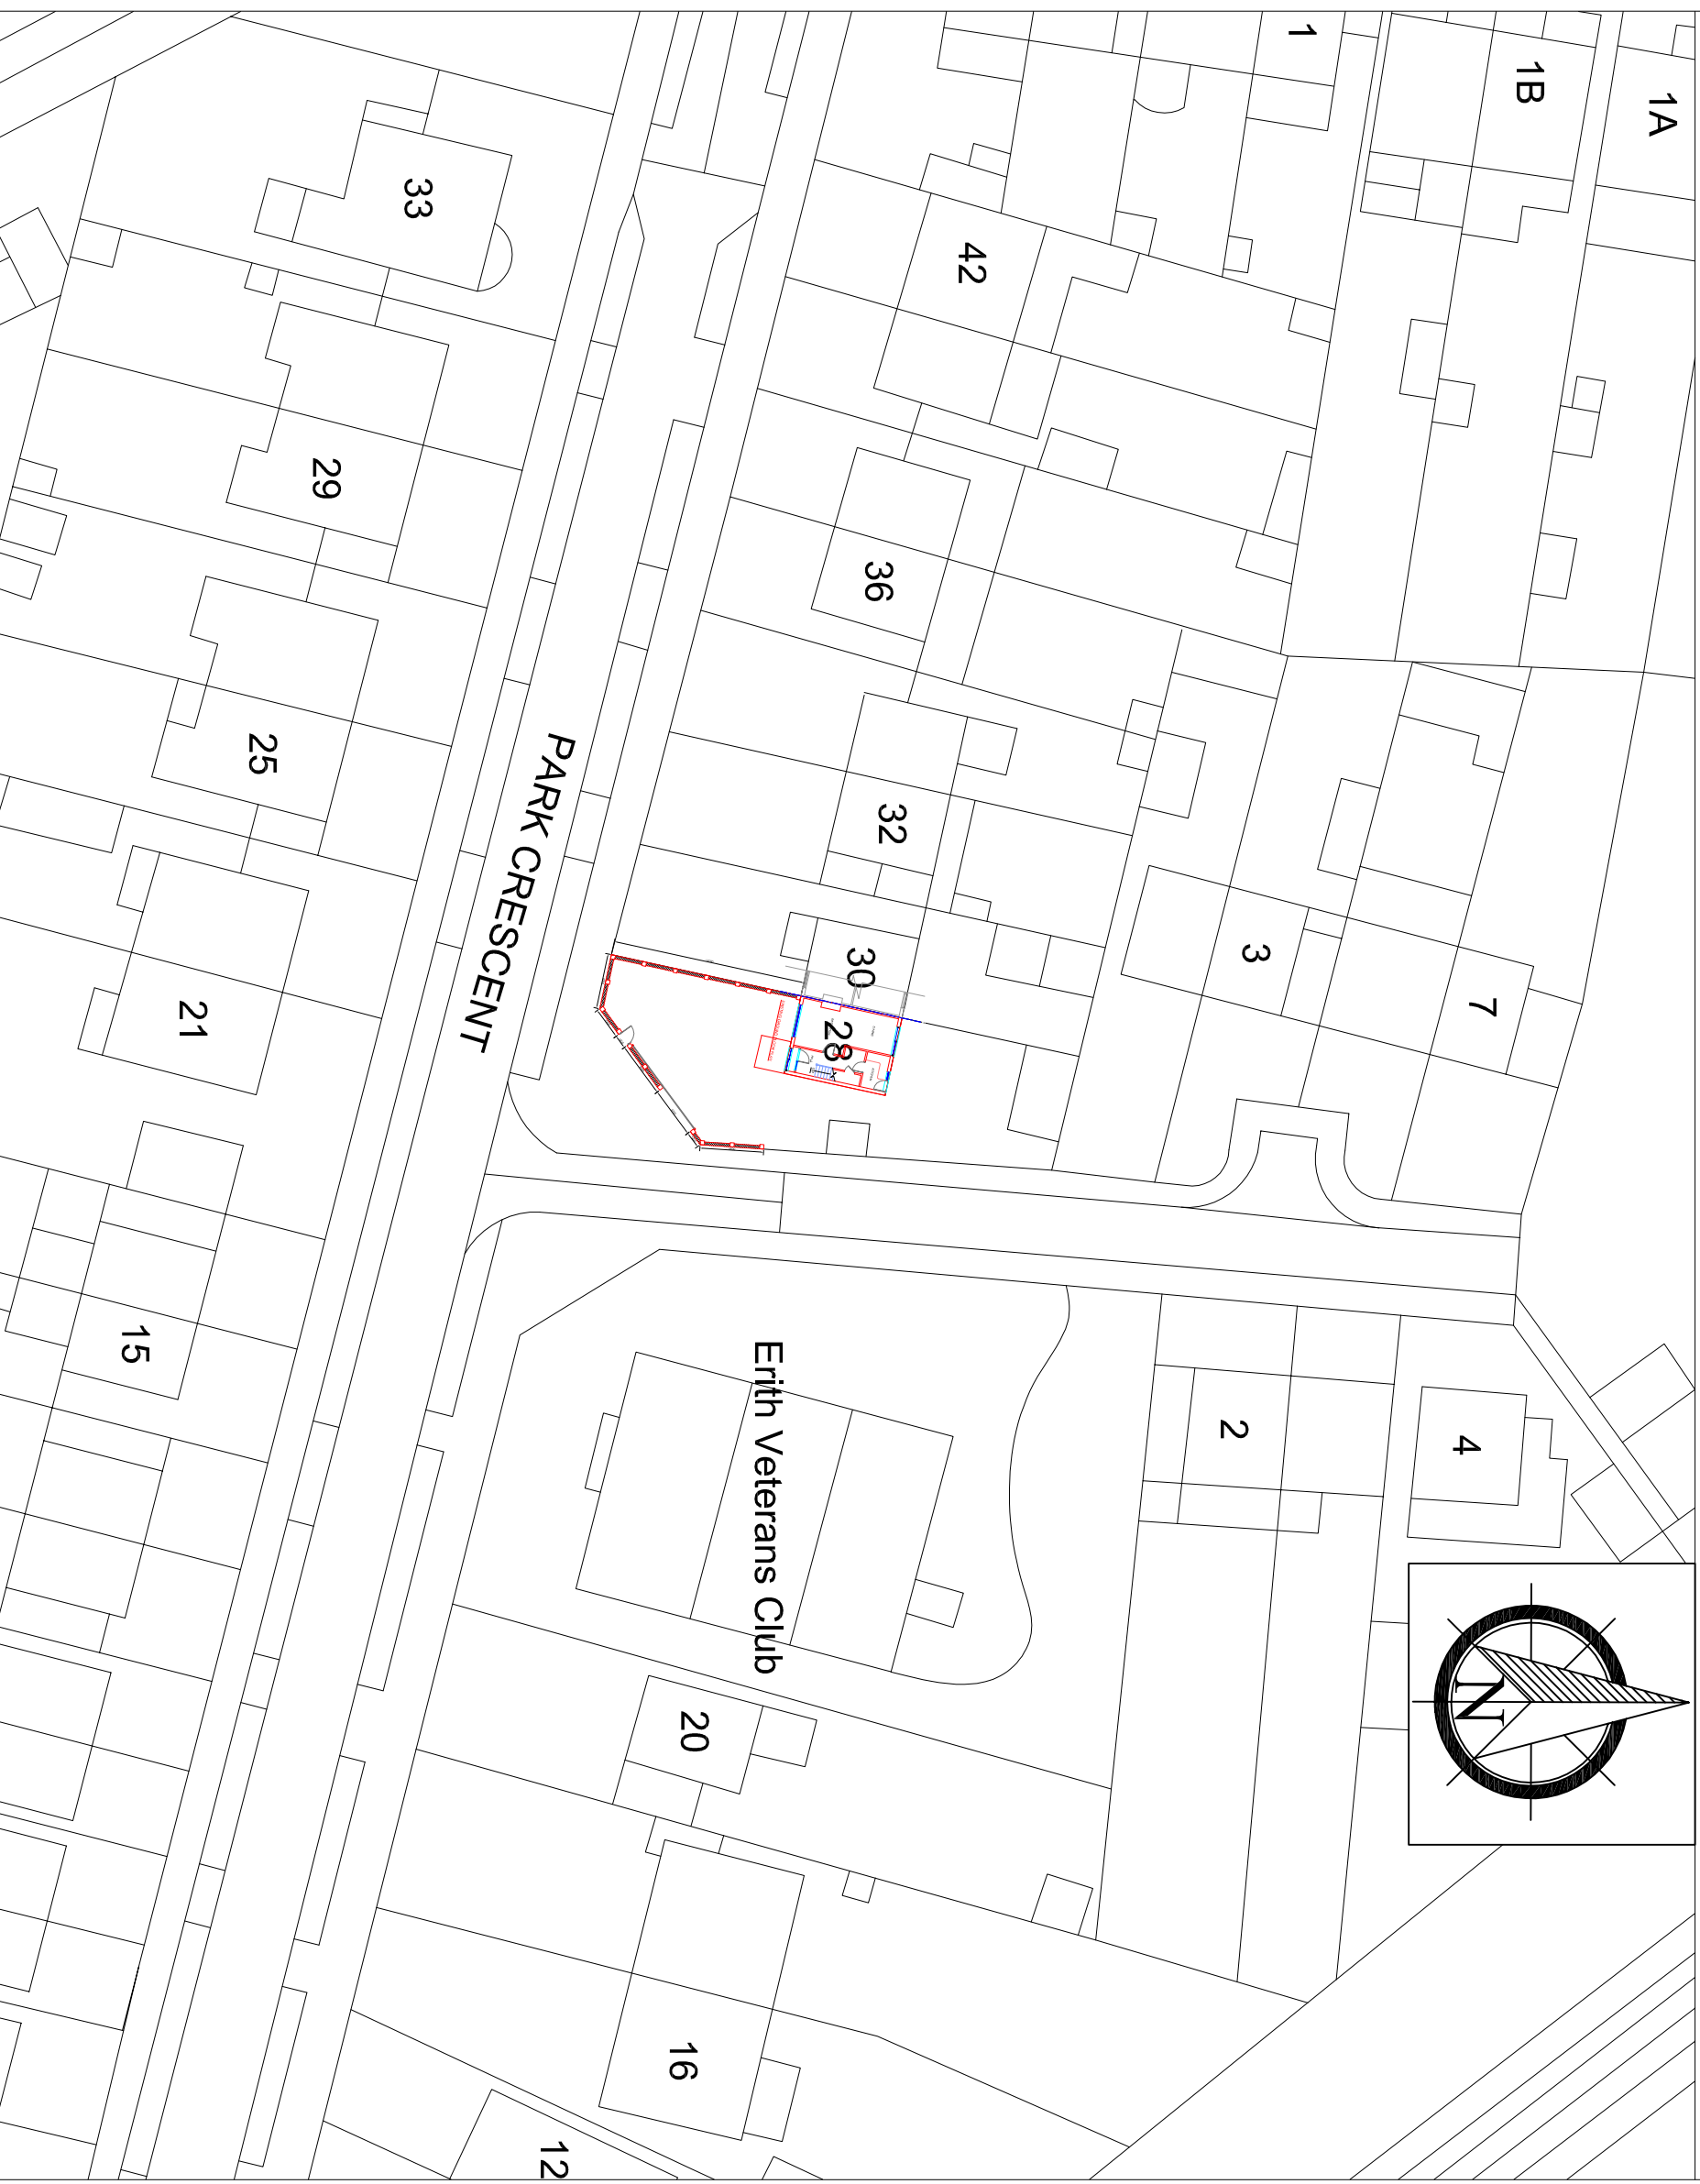

Rev.	Date	By	Details of Revision
P1	10.06.2021	ST	

Client: MR H SINGH

Project: BOUNDARY WALL & MAIN ENTRANCE GATE

Address: 28 PARK CRESCENT, ERITH, DA8 3DE

Title: BOUNDARY WALL PLAN & ELEVATION

DESIGN TEAM
 8 FARM VALE, BEXLEY, DA5 1NU
 ARCHITECTURAL/CIVIL & STRUCTURAL ENGINEERS



Status: PLANNING

Drawn by	A3@Scales 1:500		
Date	Eng.	Chk.	App'd.
JUN 2021			
File Ref.			

Drawing No.	Sheet No.
01/DT/06/2021	2