


111 Raeburn Road, Sidcup, DA15 8RE

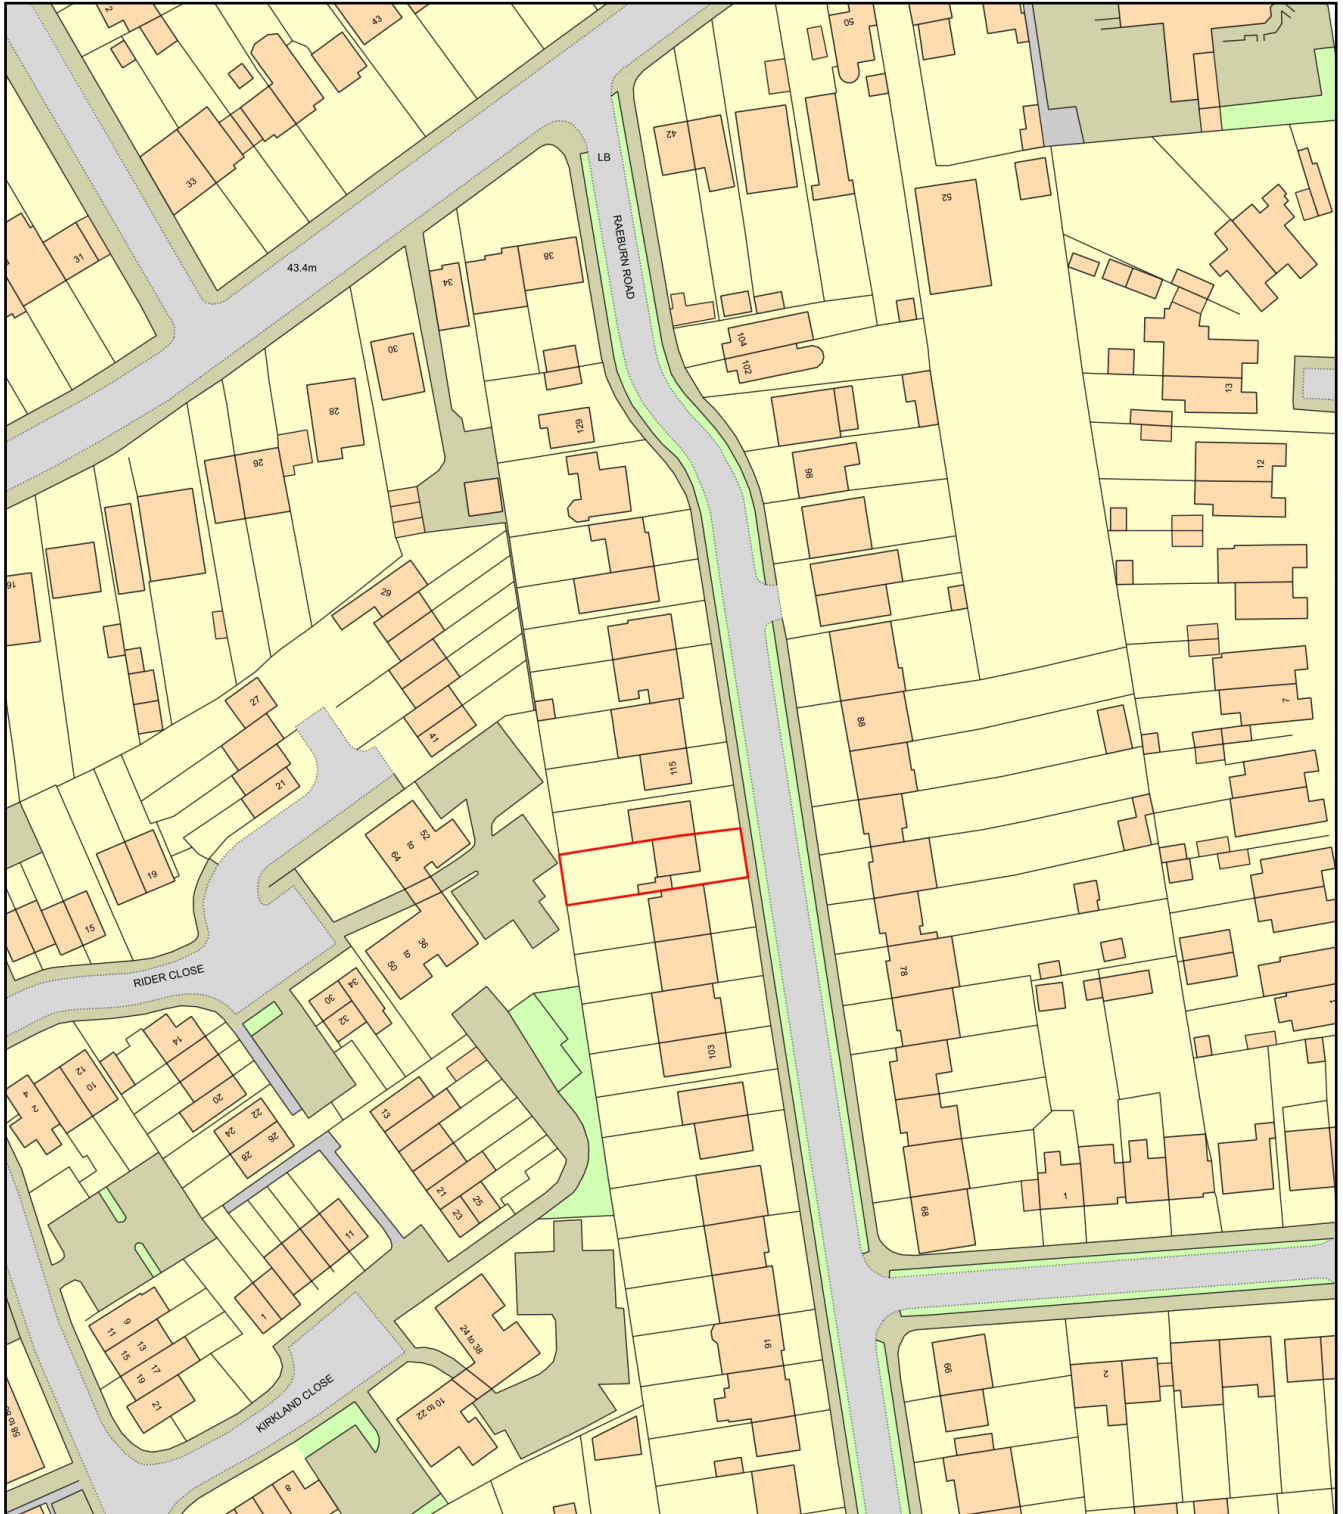

Plan Produced for: Mr & Mrs Holley

Date Produced: 17 Jun 2021

Plan Reference Number: TQRQM21168161920598

Scale: 1:1250 @ A4