



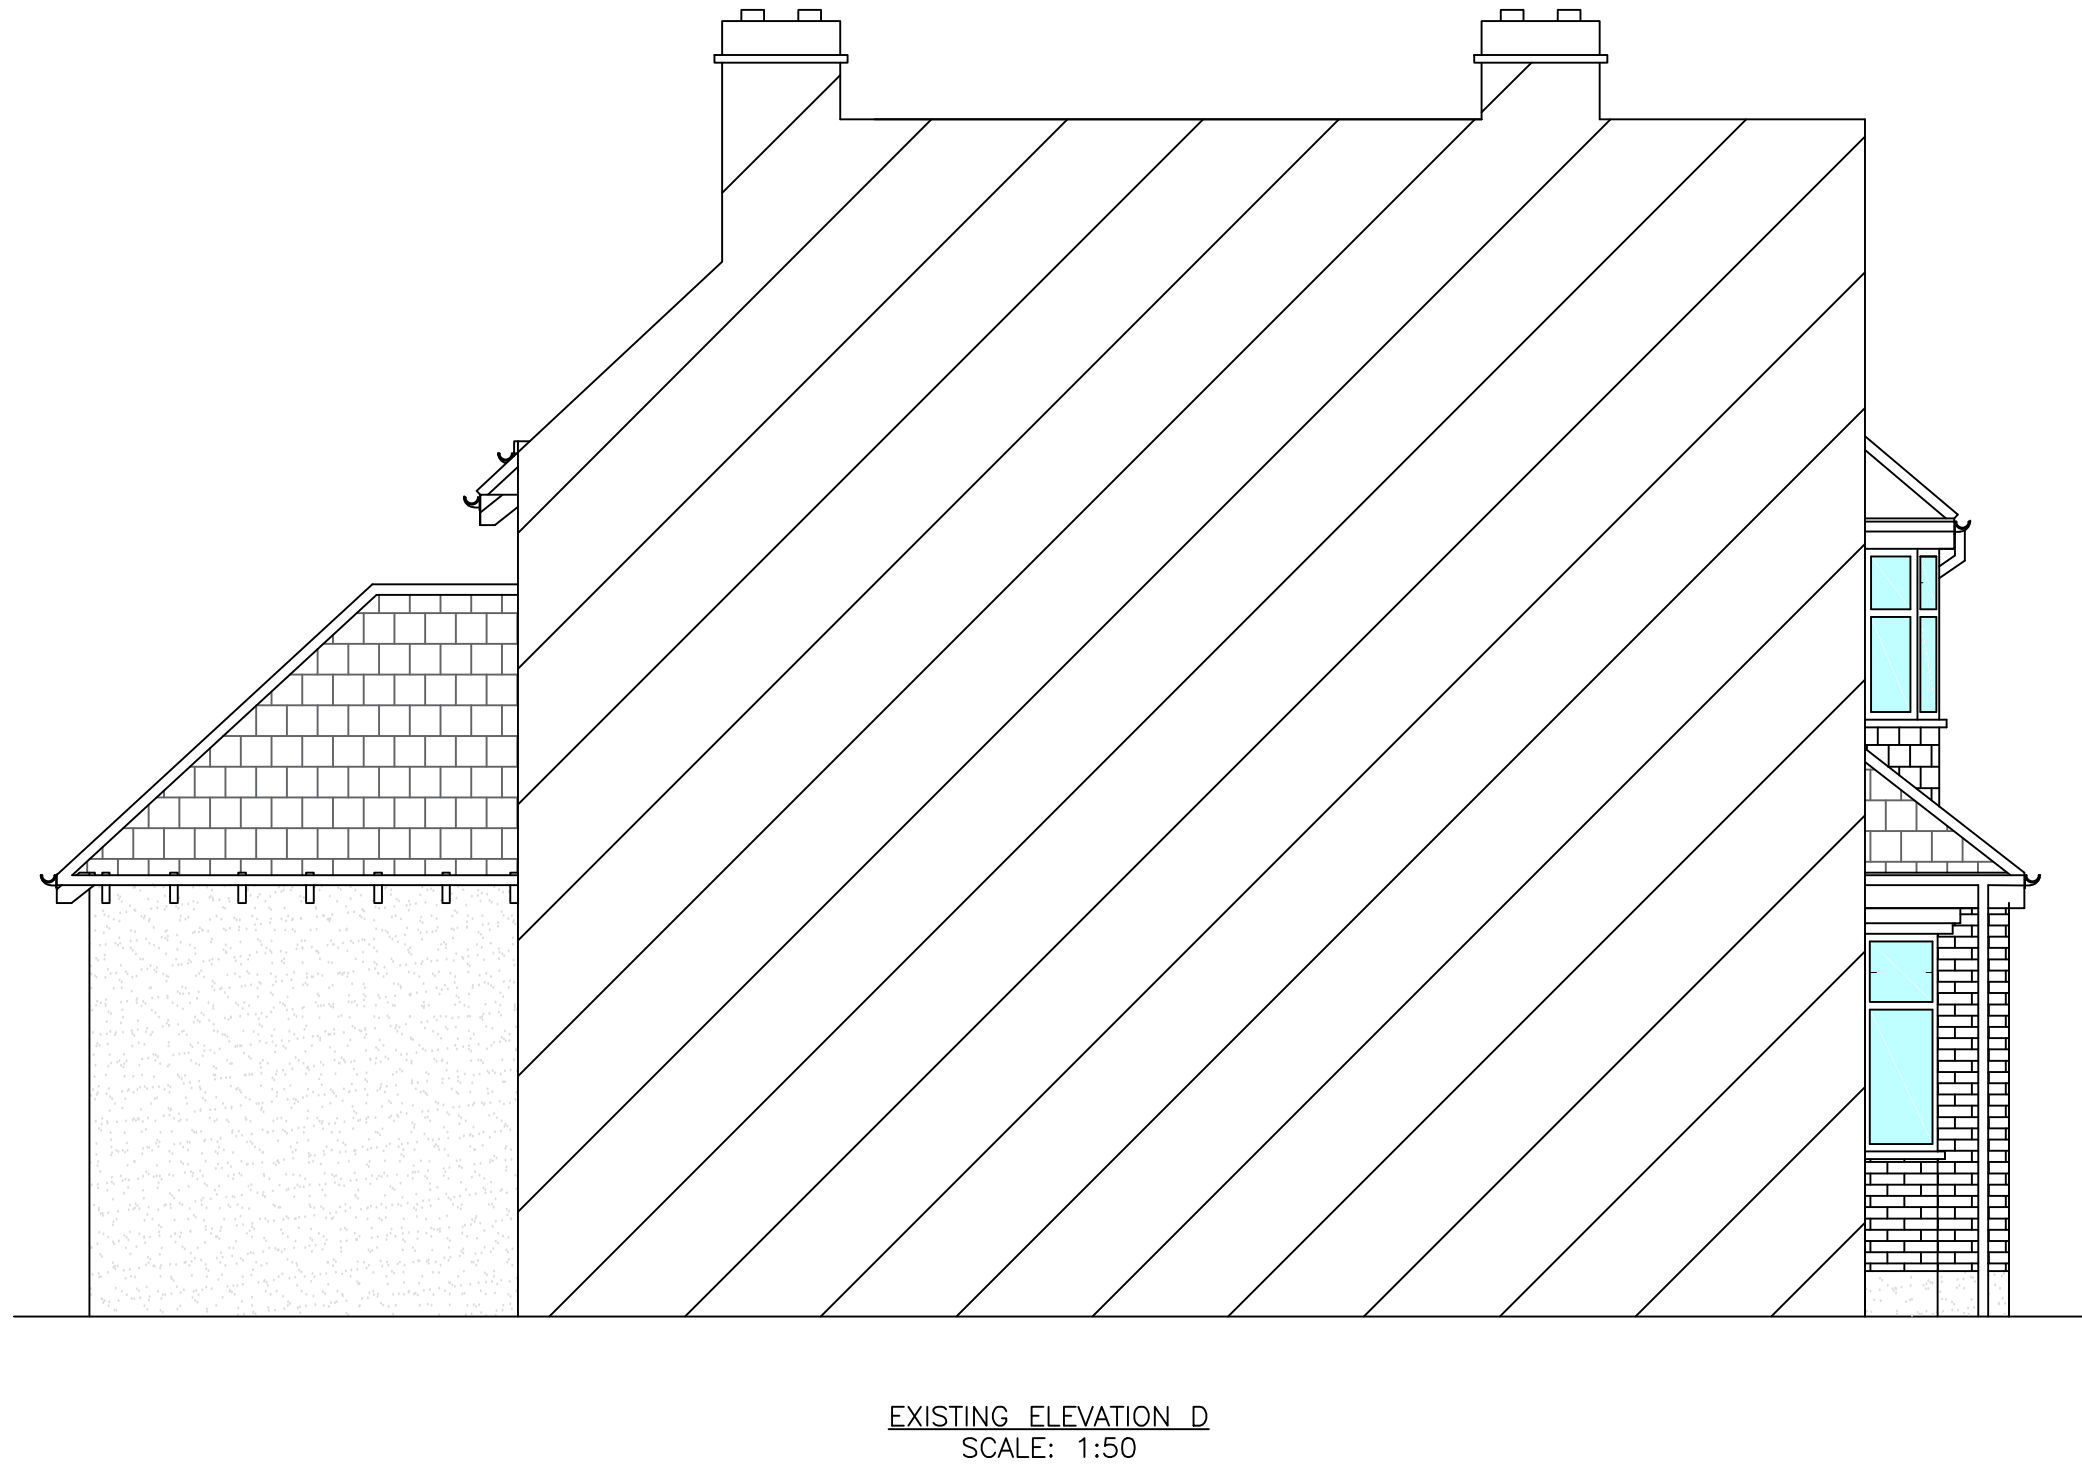

EXISTING SITE LOCATION PLAN
SCALE 1:1250



SCALE BAR 1:1250

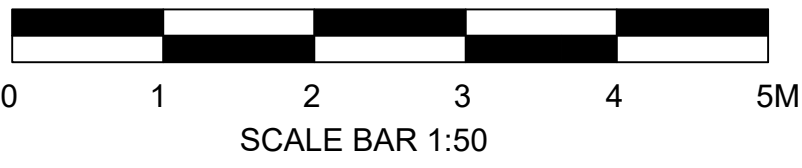

SCALE BAR 1:50

P1	16/04/21	JL	AR	FIRST ISSUE
Rev	Date	Drawn	Chkd	Description Of Change

- Notes:
- Do not scale from this drawing
 - Any discrepancies are to be brought to the attention of JAGMA Property Services immediately
 - All dimensions are to be checked on site prior to work commencing
 - This drawings is to be read in conjunction with all relevant specifications
 - This drawing is the copyright of JAGMA Property Services and should not be reproduced without prior written approval



Client:
MR & MRS ELWELL

Project Title:
**38 TELFORD ROAD,
SIDCUP,
SE9 3RD**

Drawing Title:
EXISTING ELEVATIONS

Scale:	1:50	Sheet Size:	A1	Date:	16/04/21
--------	------	-------------	----	-------	----------

Drawn By:	JL	Checked By:	AR
-----------	----	-------------	----

Drawing Number:	21 - 015 - 02	Revision:	P1
-----------------	---------------	-----------	----