




PROPOSED NEW EXTENSION



EXISTING BLOCK PLAN
SCALE 1:500

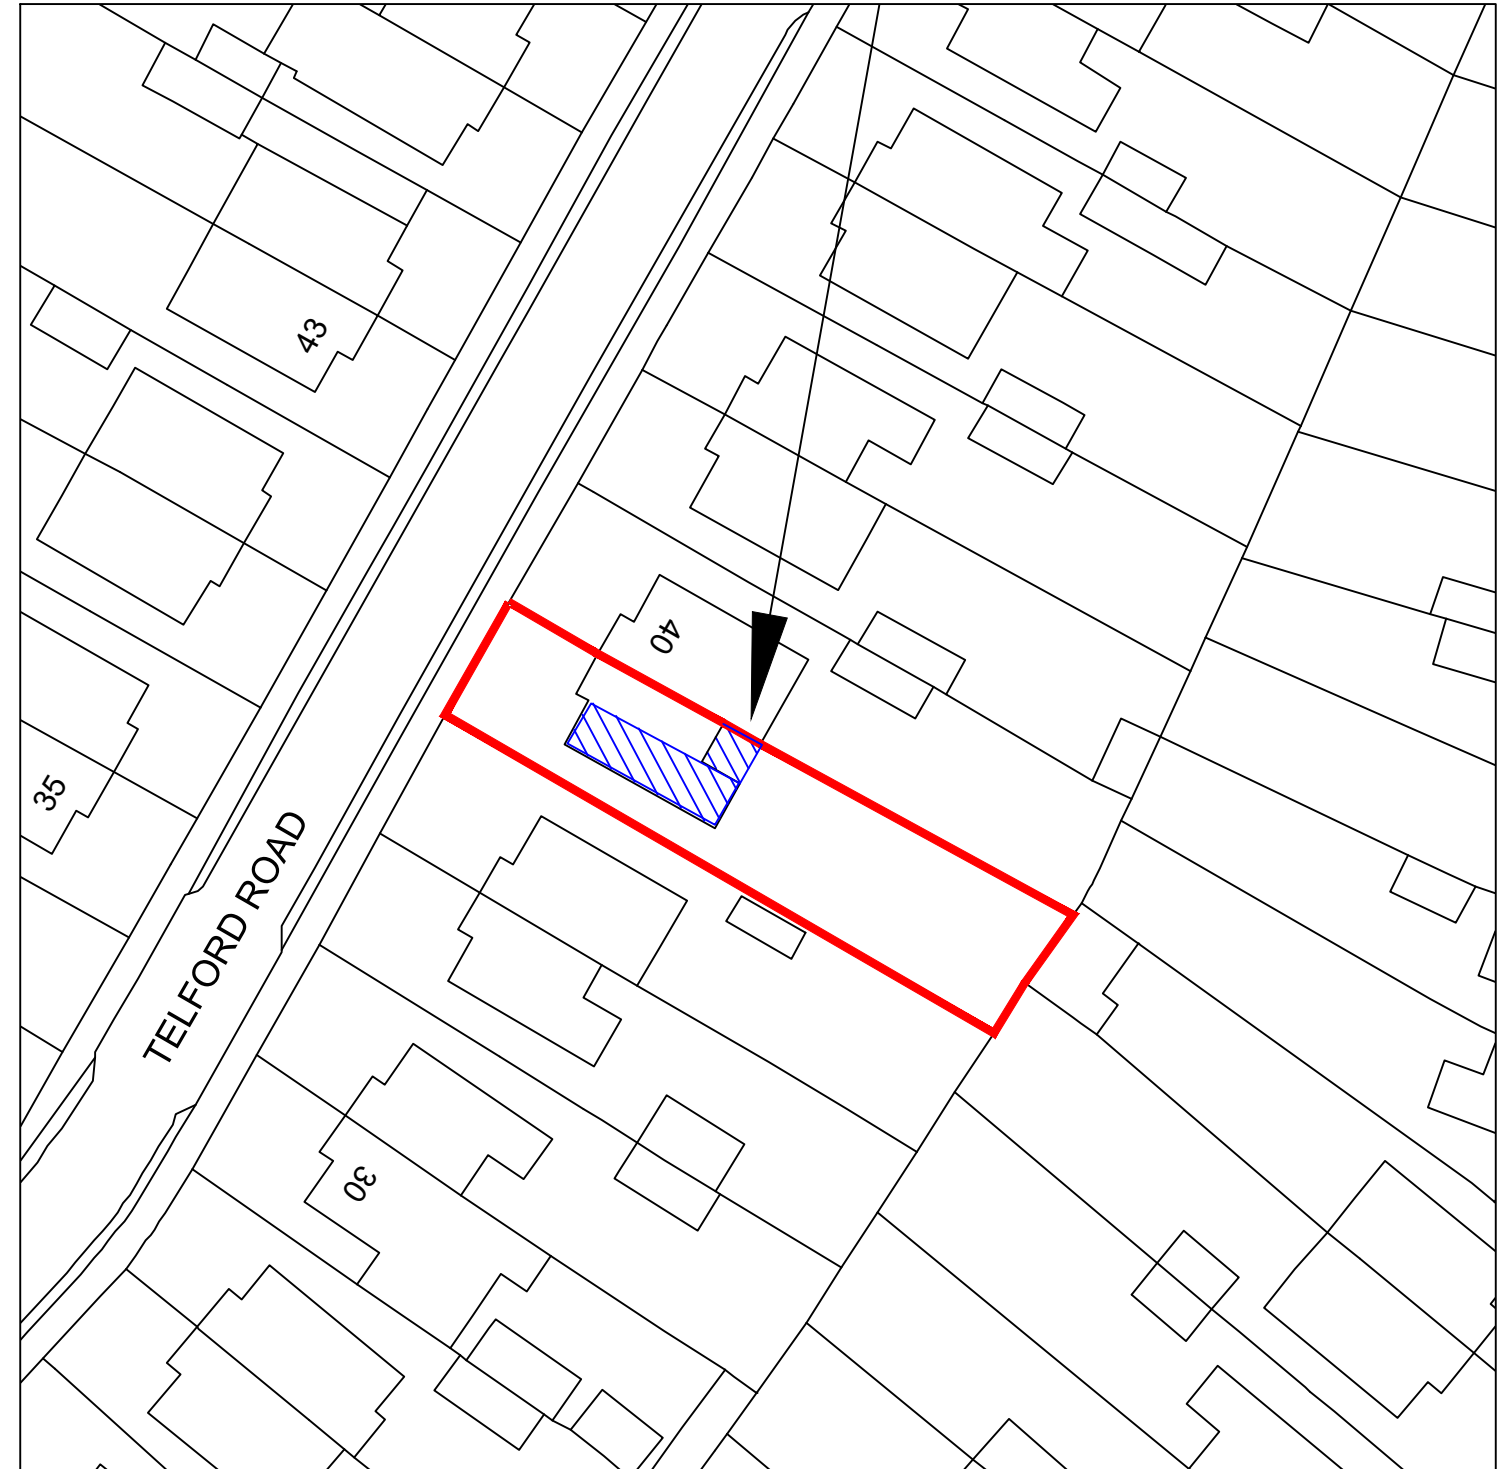

PROPOSED BLOCK PLAN
SCALE 1:500



SCALE BAR 1:500

P1	16/04/21	JL	AR	FIRST ISSUE
Rev	Date	Drawn	Chkd	Description Of Change

Notes:

- Do not scale from this drawing
- Any discrepancies are to be brought to the attention of JAGMA Property Services immediately
- All dimensions are to be checked on site prior to work commencing
- This drawing is to be read in conjunction with all relevant specifications
- This drawing is the copyright of JAGMA Property Services and should not be reproduced without prior written approval

JAGMA
PROPERTY SERVICES

2 Newman Road, Bromley, Kent, BR1 1RJ

Tel: 020 8051 0789
Email: info@jagma.co.uk
Web: www.jagma.co.uk

Client:

MR & MRS ELWELL

Project Title:

38 TELFORD ROAD ,
SIDCUP,
SE9 3RD

Drawing Title:

EXISTING AND PROPOSED
BLOCK PLAN

Scale:	1:500	Sheet Size:	A3	Date:	16/04/21
Drawn By:	JL	Checked By:	AR	Drawing Number:	21 - 015 - 05
				Revision:	P1