


# 44 Howard Avenue, DA5 3BE

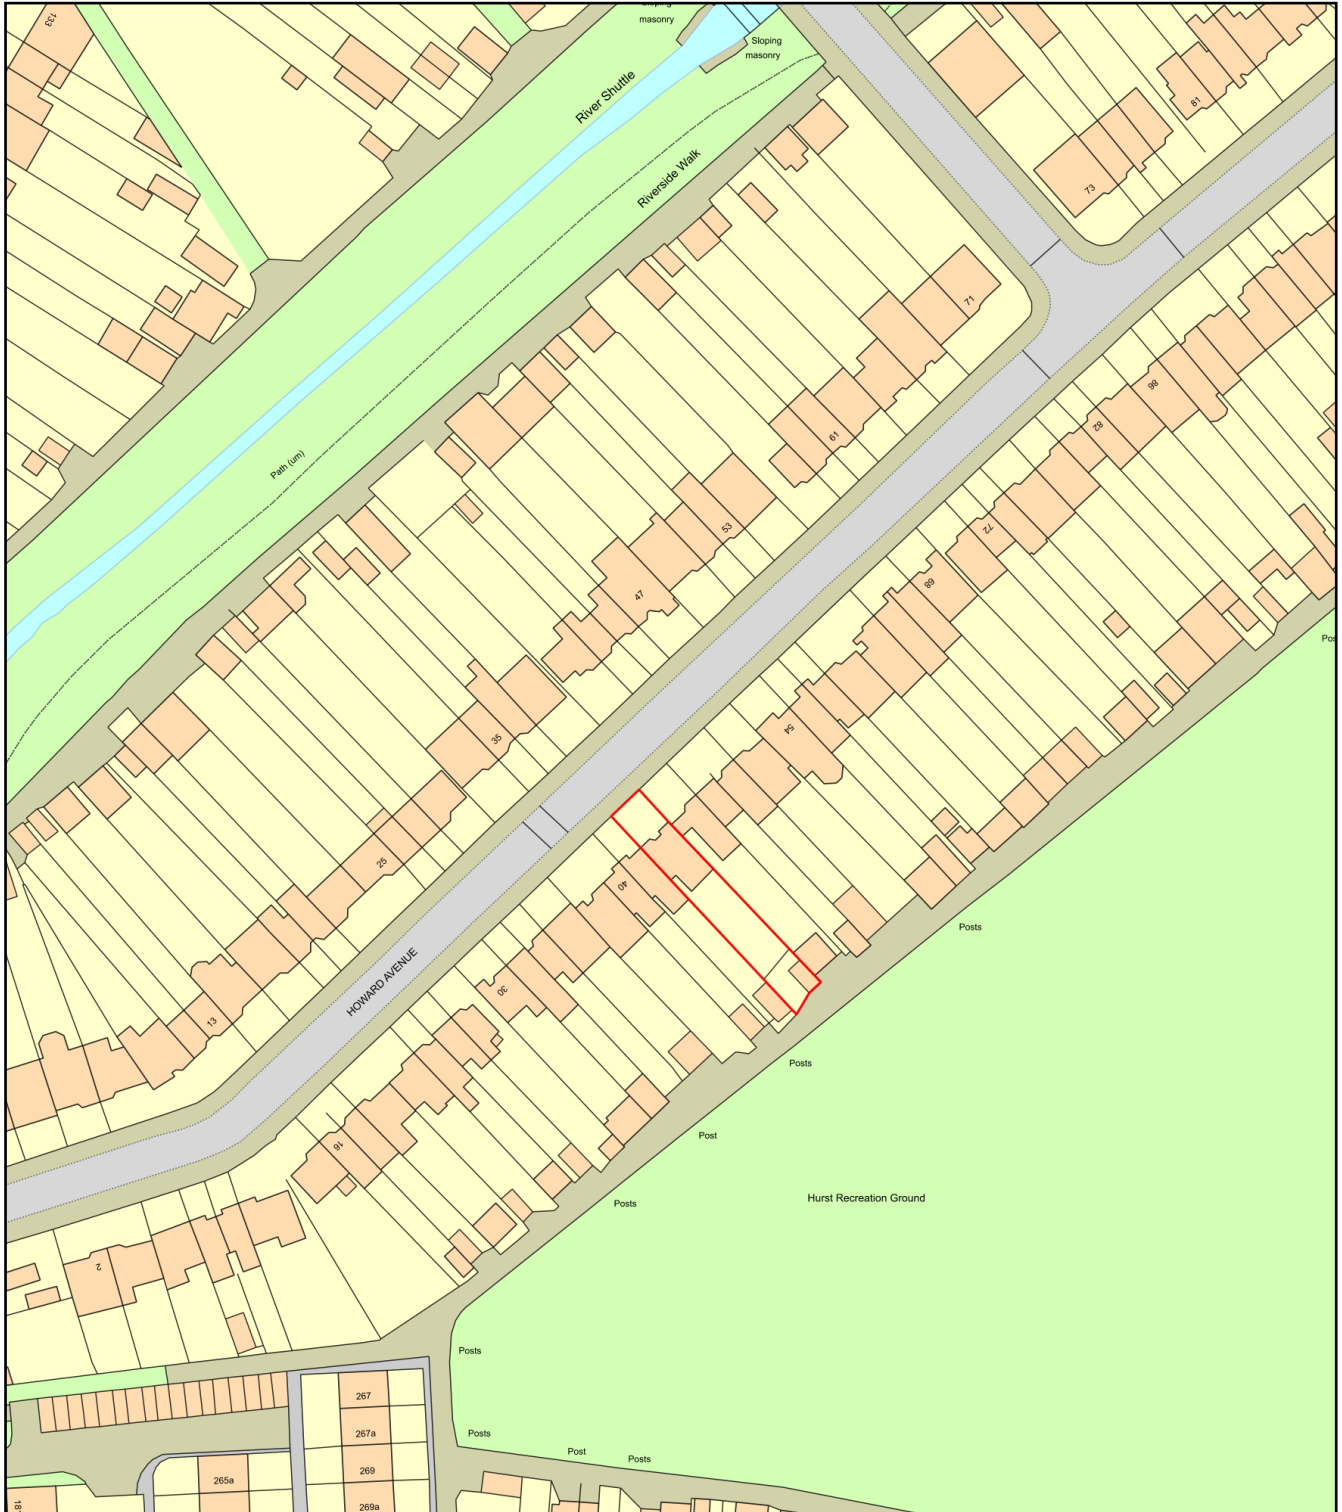

Plan Produced for: Mr & Mrs Charlton

Date Produced: 24 Jun 2021

Plan Reference Number: TQRQM21175161333288

Scale: 1:1250 @ A4