


# 112 Wren Road, Sidcup, DA14 4NF

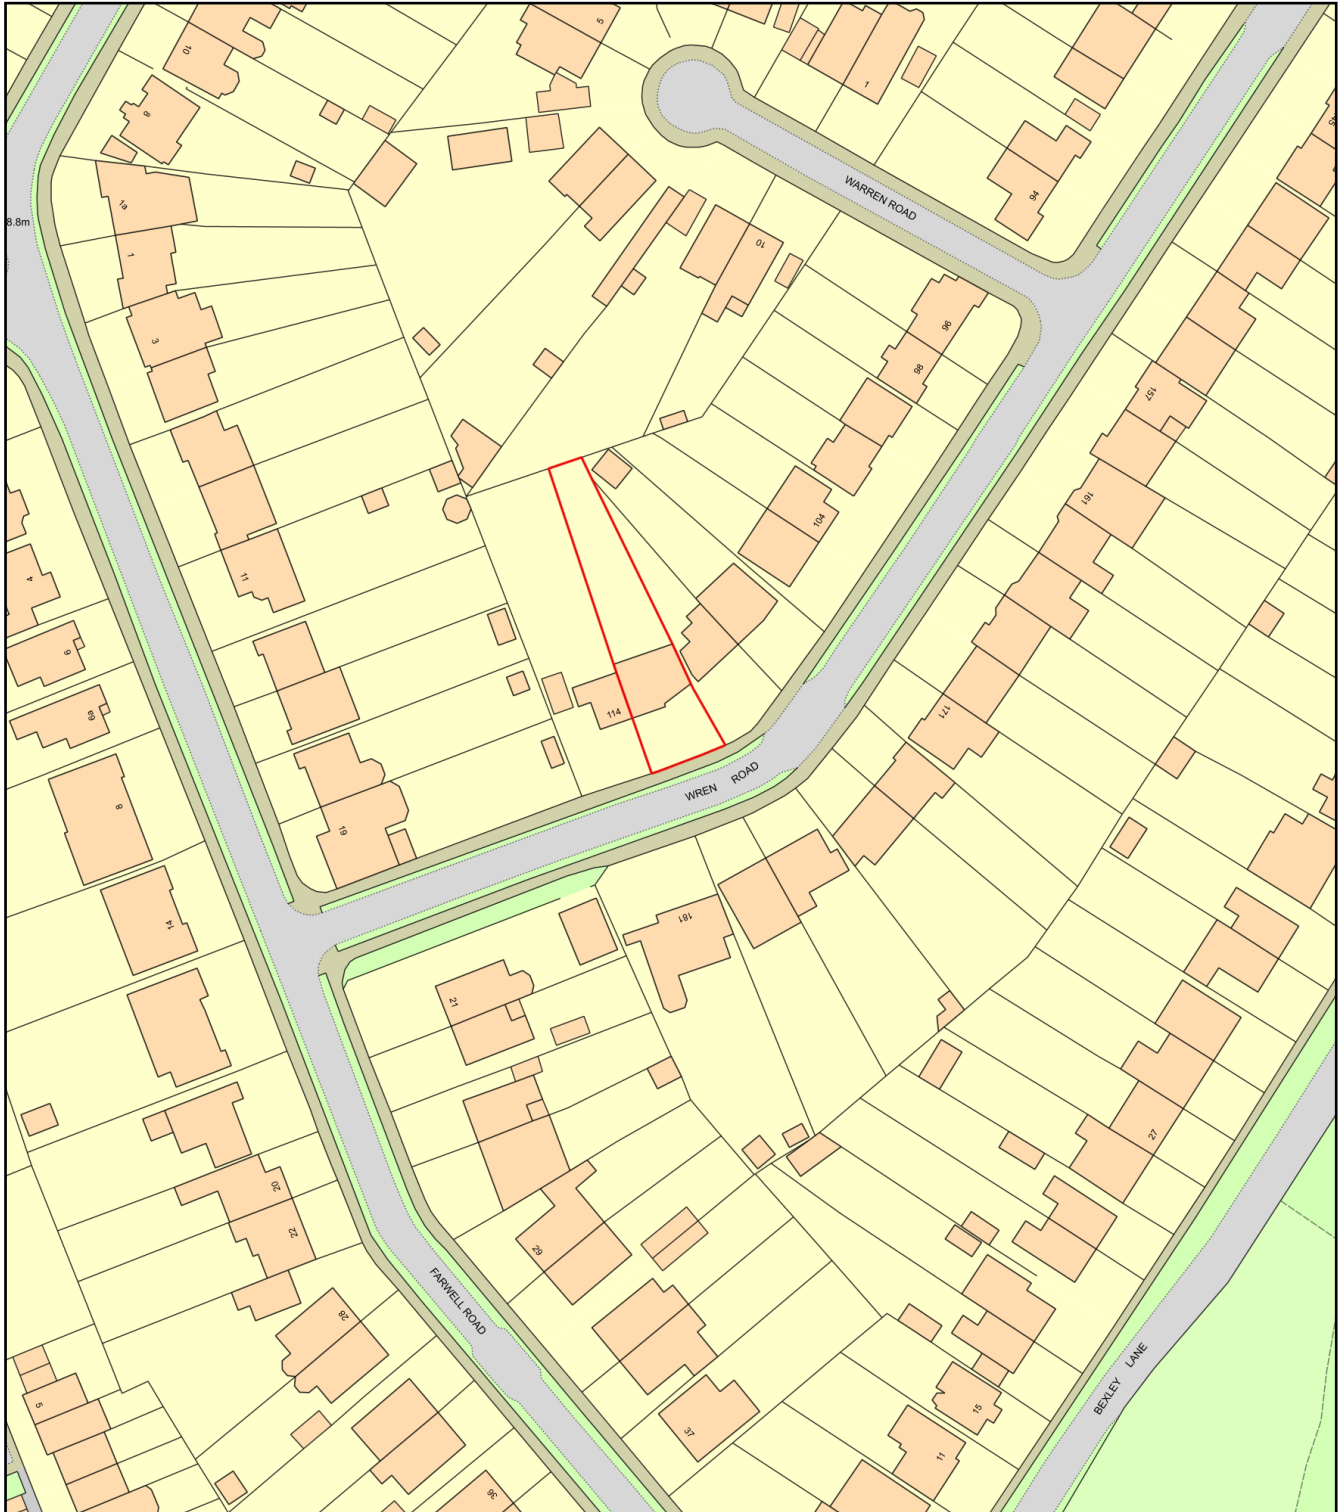

Plan Produced for: Mr & Mrs Learmouth

Date Produced: 01 Apr 2021

Plan Reference Number: TQRQM21091142045375

Scale: 1:1250 @ A4