



Side

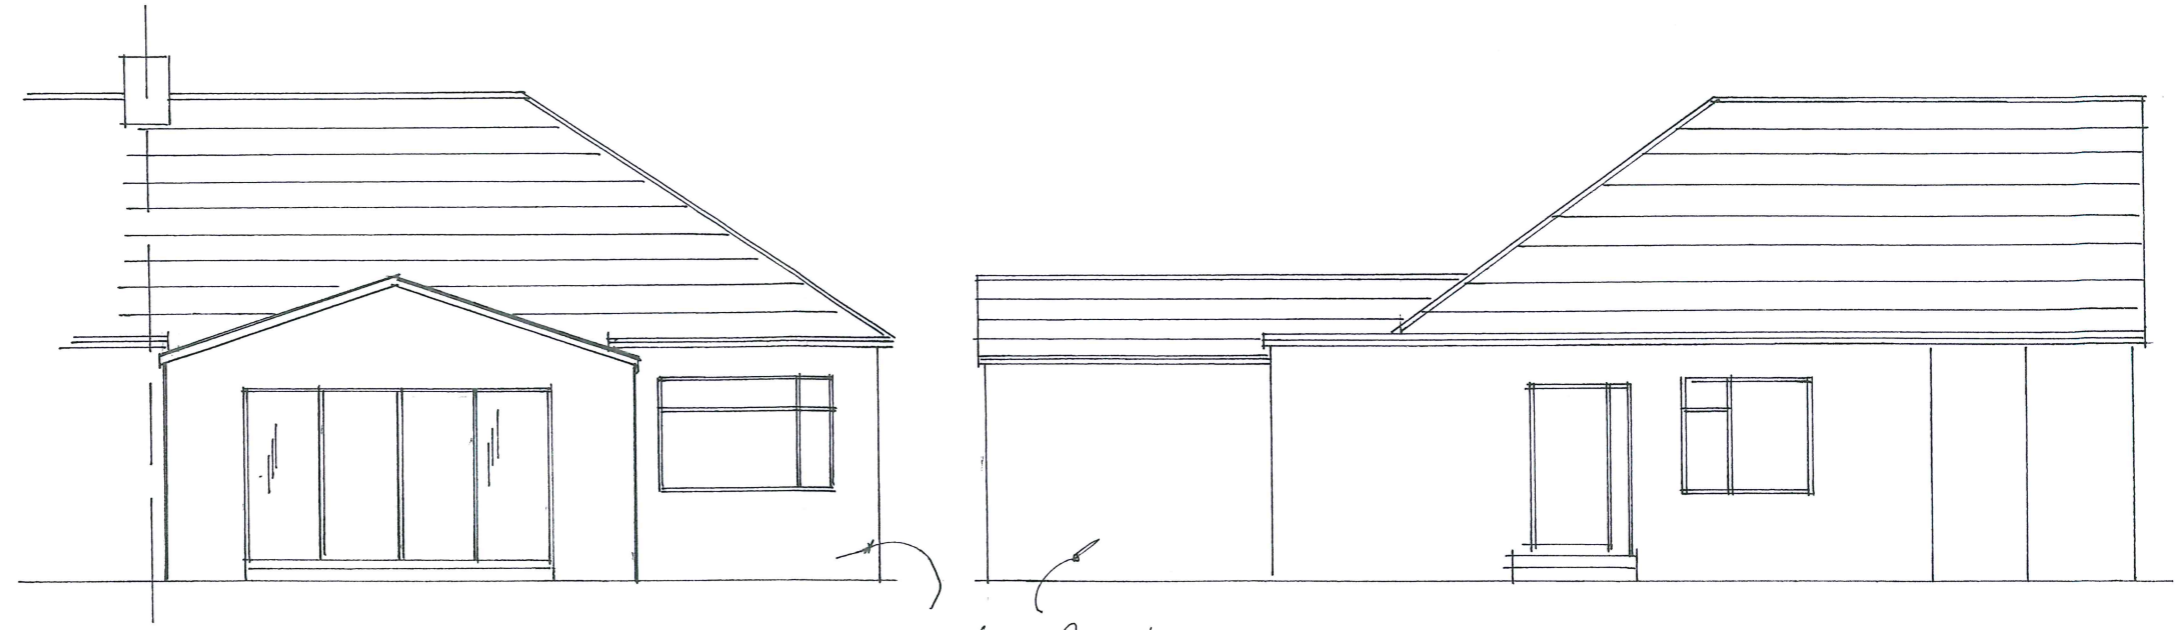

Rear

Side

DEVELOPMENT  
MANAGEMENT  
  
06 JUL 2021  
  
ALLOY  
COPY TO  
ACK

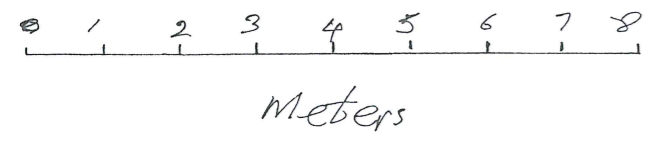

	<p><b>Project</b> 5 Bowford Avenue, Bexleyheath, Kent</p>	<p><b>Drawing</b> Proposed Elevations</p>	<p><b>Scale</b> 1:100-@A3</p>	<p><b>Drawing No.</b> DJT005/04 April 2021</p>
--	---	---	-----------------------------------	--