


FLOOR PLAN - EXISTING 1:100

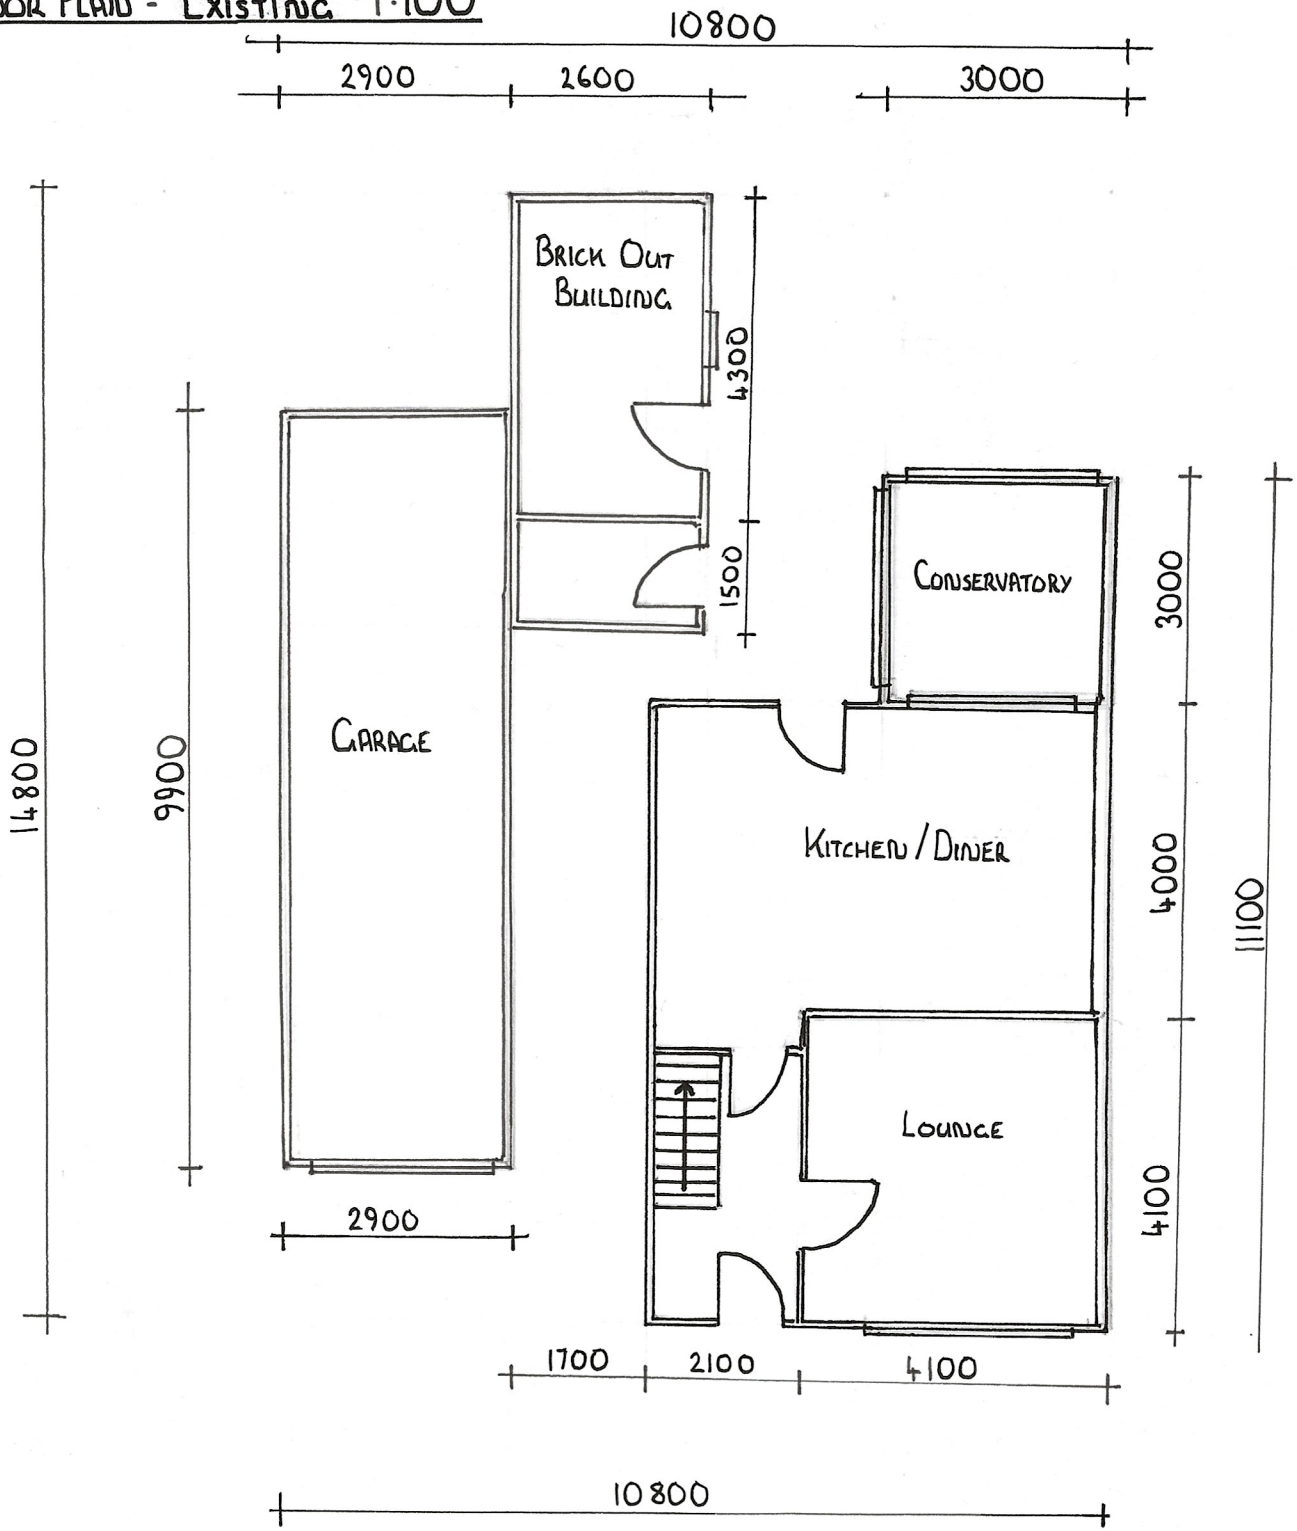

PROPOSED GROUND FLOOR EXTENSION AT 1 ORCHAN DRIVE, CARLTON, NOTTINGHAM, NG4 1DB

PLANNING DRAWING - DATE: 08/08/2021

SHEET 4 OF 5