
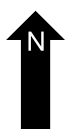
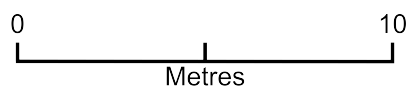


Gulls Cottage Replacement Shed/Summerhouse

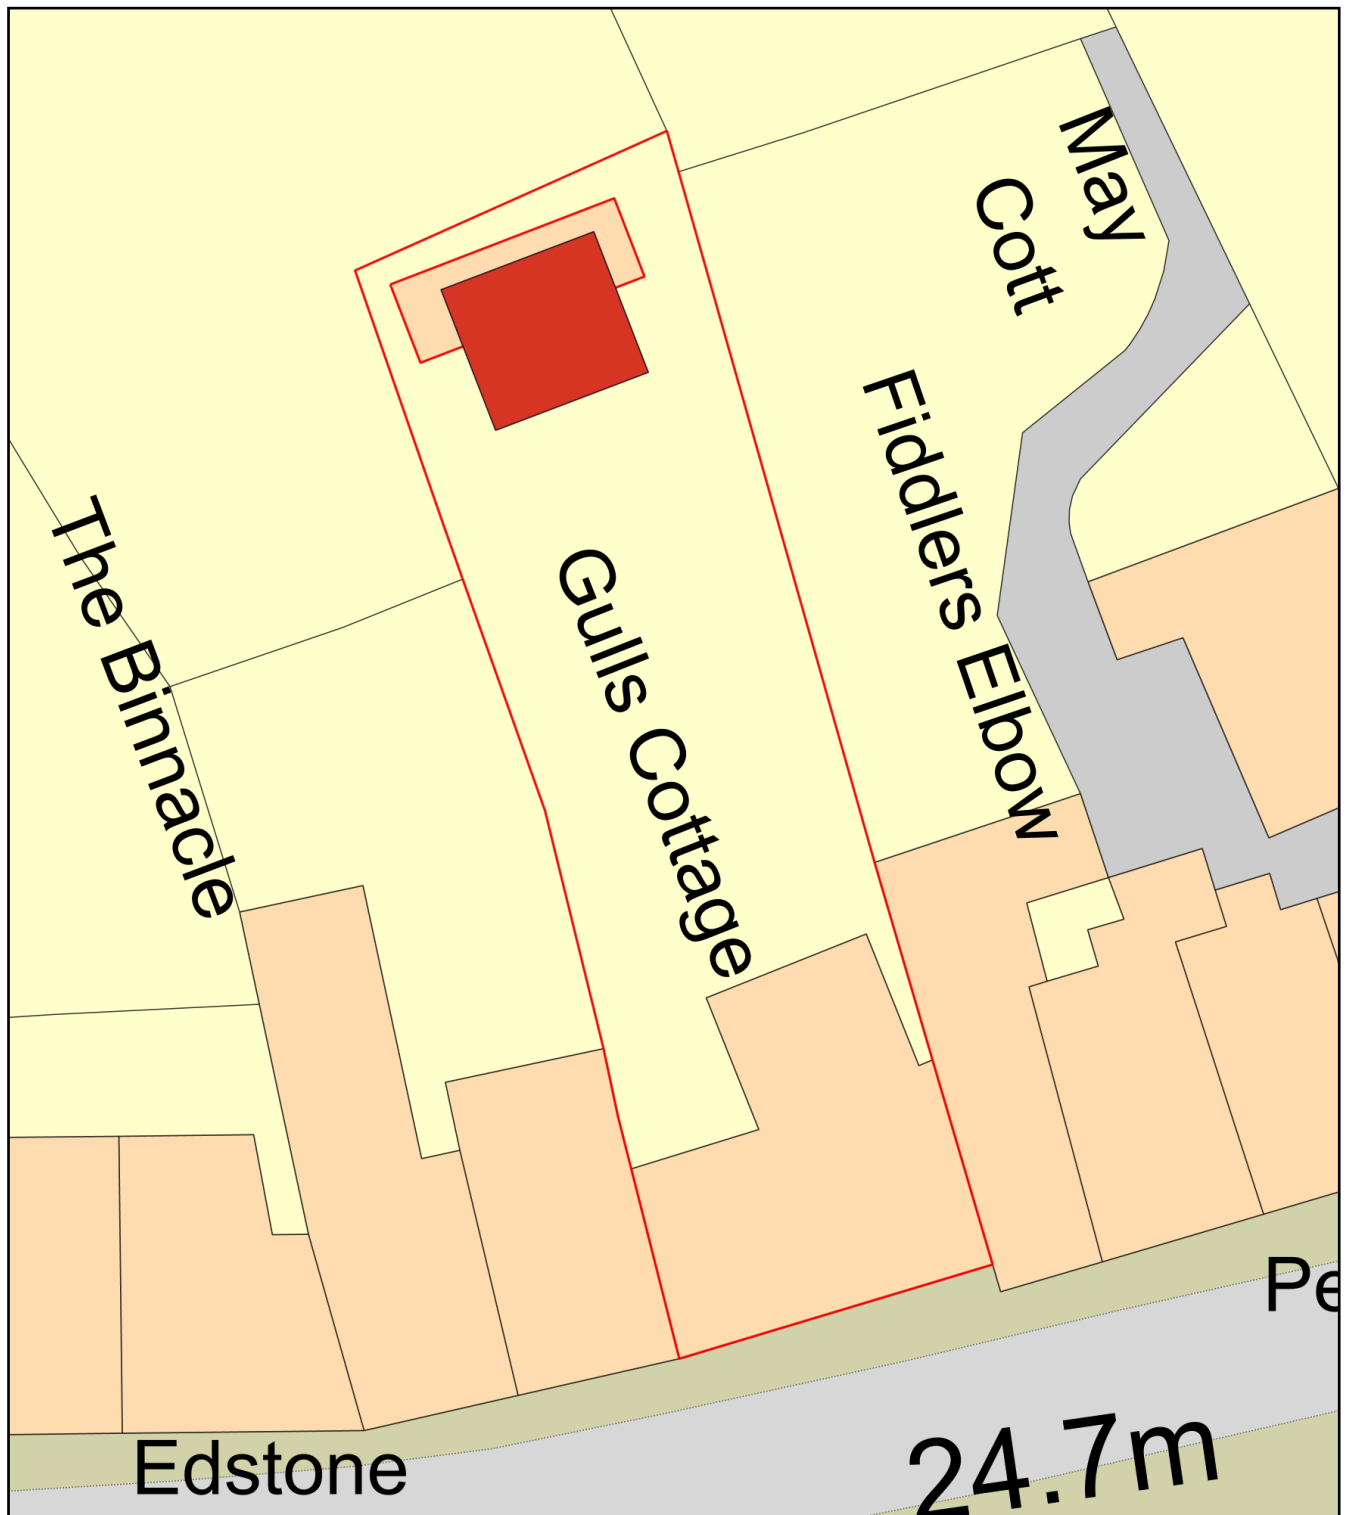

Plan Produced for: Mr Stephen Platt

Date Produced: 30 Jul 2021

Plan Reference Number: TQRQM21211132901230

Scale: 1:200 @ A4