


NB

No change to GF

New Stairs to be:
14 no. risers at 215mm
Going min 230mm

Proposed FF (part)

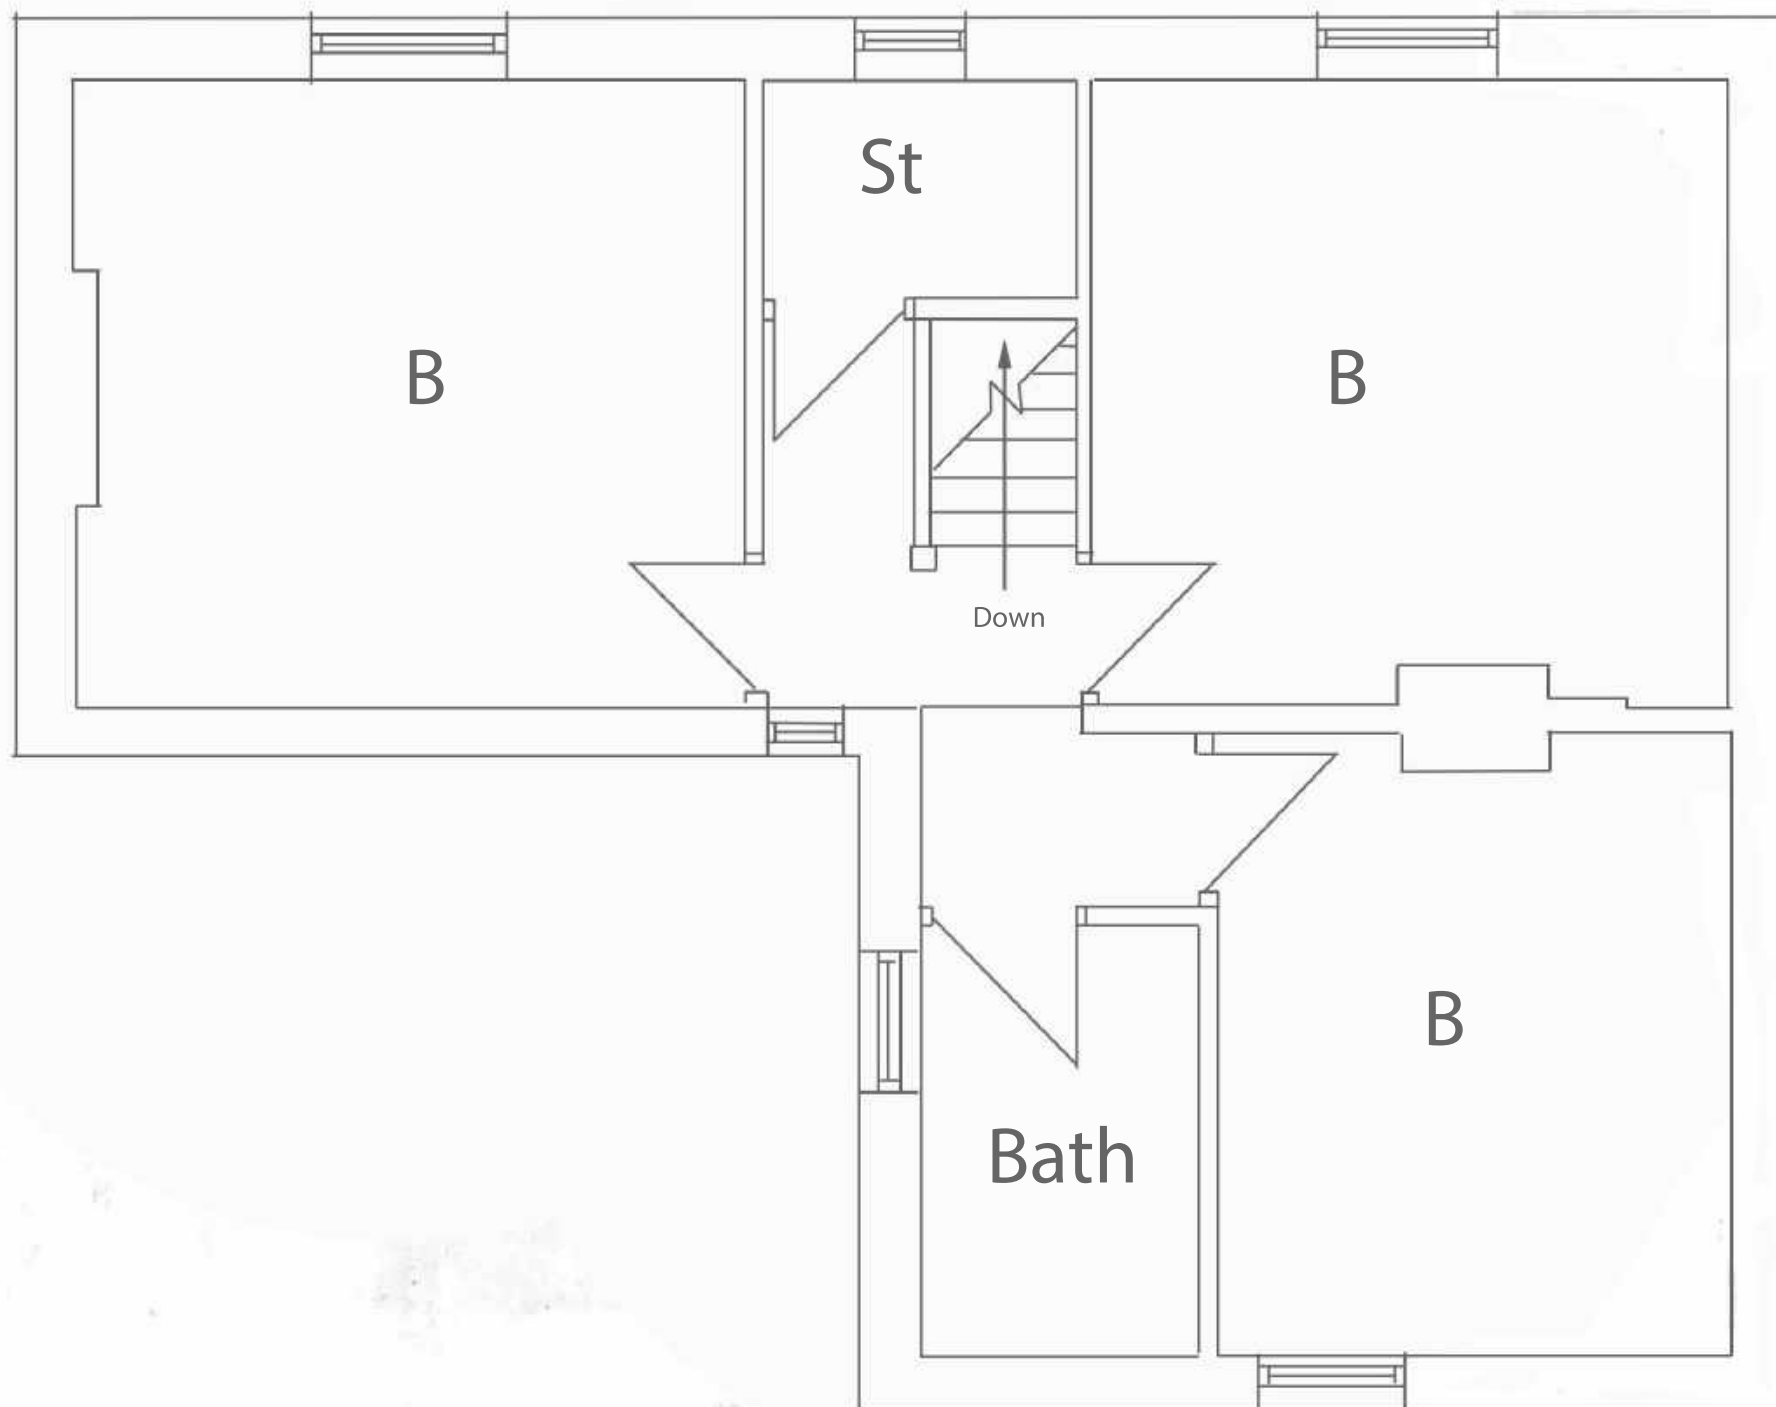

Existing FF

3m at 1:50

SC Studio Charrette

Studio Charrette Limited
The Clubhouse, 50 Grosvenor Hill,
London W1K 3QT
T: 0203 581 1233
E: info@studiocharrette.co.uk
www.studiocharrette.co.uk



NOTES:

Planning Drawing Only

All dimensions must be checked on site

Client

c/o Agent

Job Title

168 High Street

Scale

1:50@A3L

Drawn by MS

Date MAR2021

Drawing Title

First Floor

Drg No.

0876.P.0102

Rev