



LOCATION PLAN
1:1000

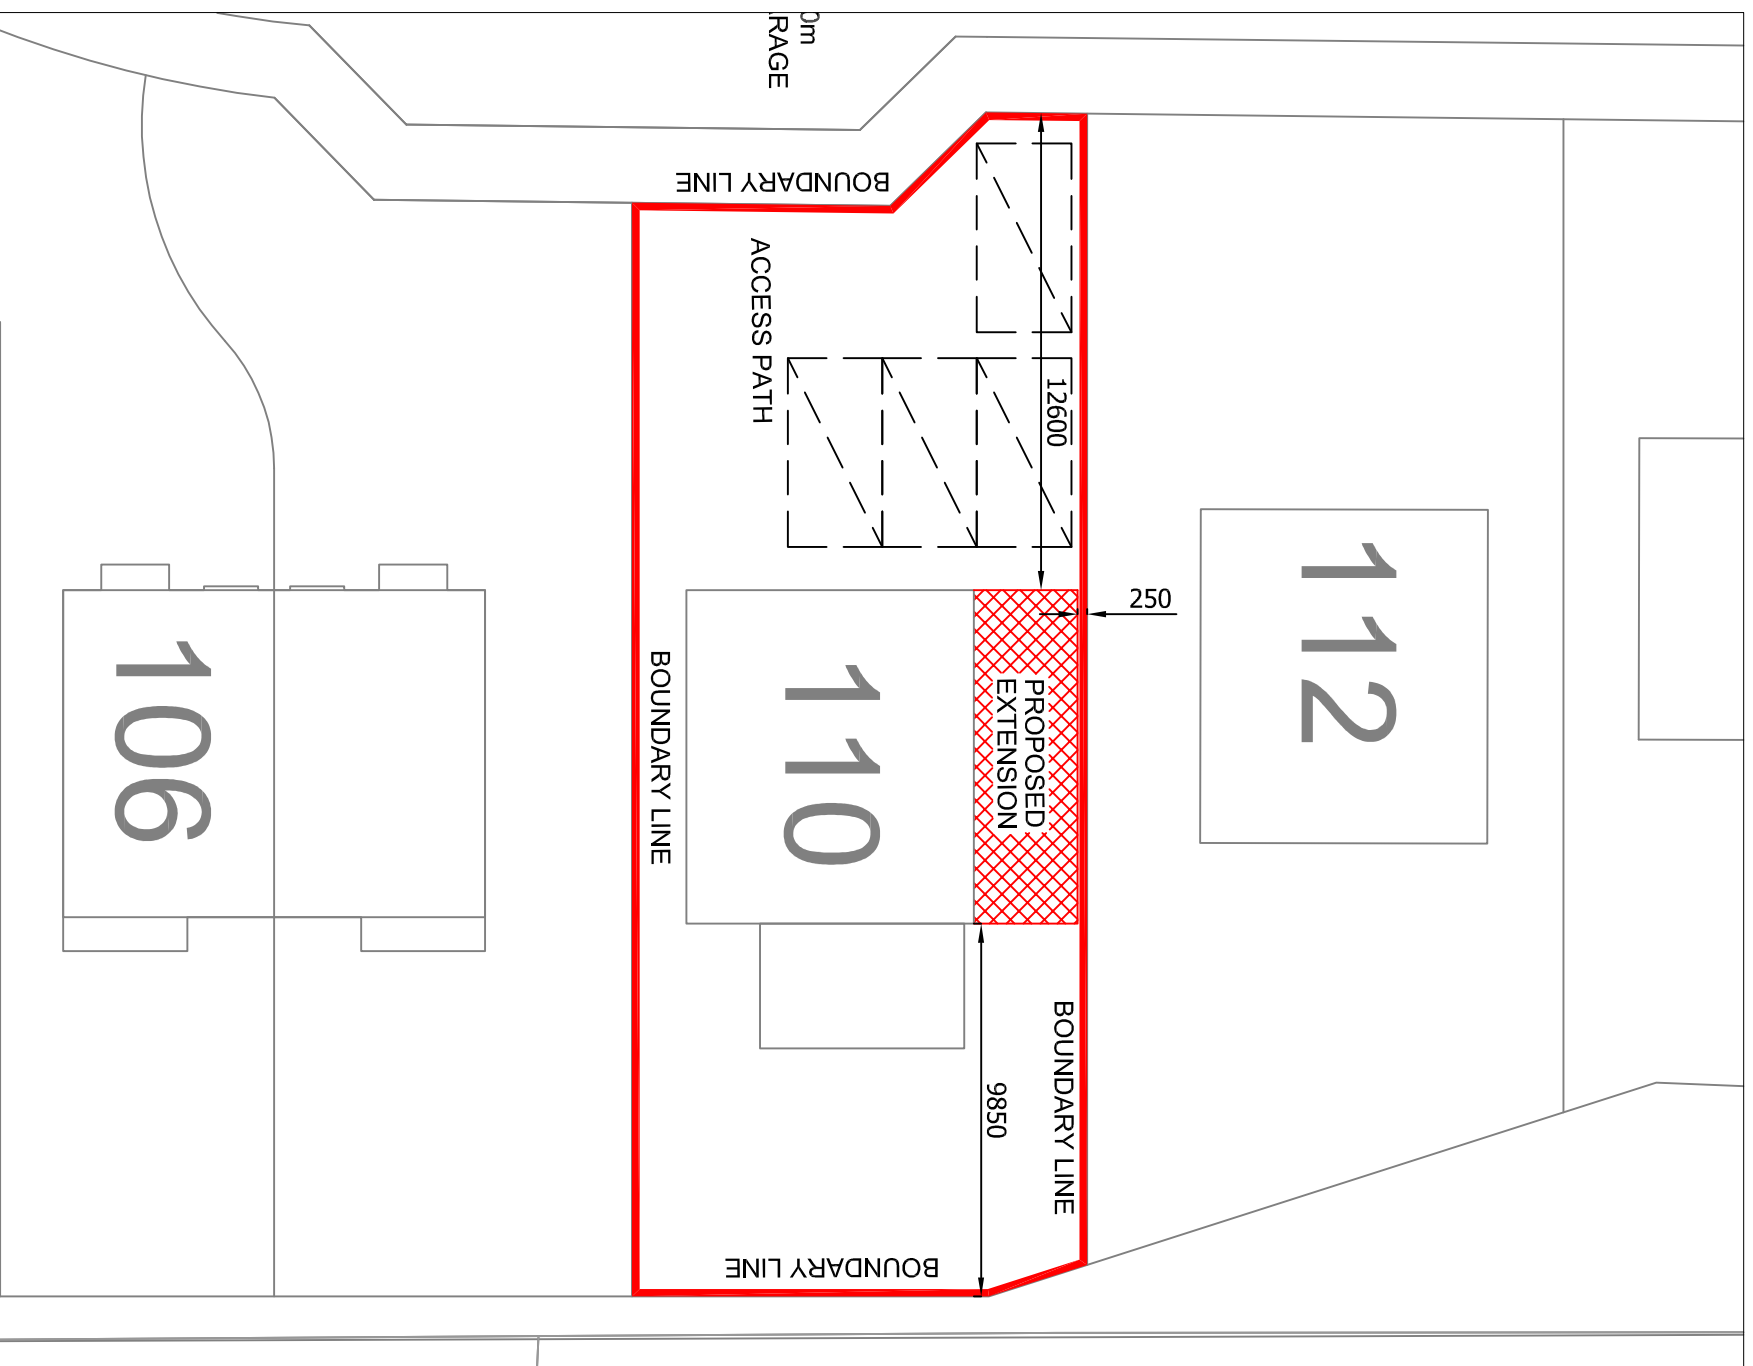

BLOCK PLAN
1:200

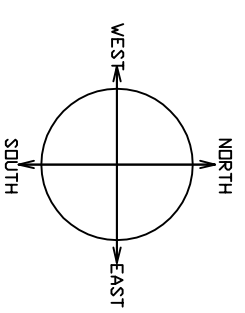

PLANNING

CLIENT:

MR DERMID LAUGHRAN
110 HEATHERBELL ROAD
COATBRIDGE
ML5 2FJ

PROJECT:

SIDE EXTENSION & ATTIC
CONVERSION WITH DORMER

DRAWING TITLE:

LOCATION & BLOCK PLANS

AS SHOWN@A3

DATE: AUGUST 2021

DRAWING REF. 2108 REF: 001

REV: -

