
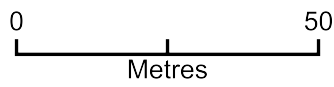


# 44 newbury

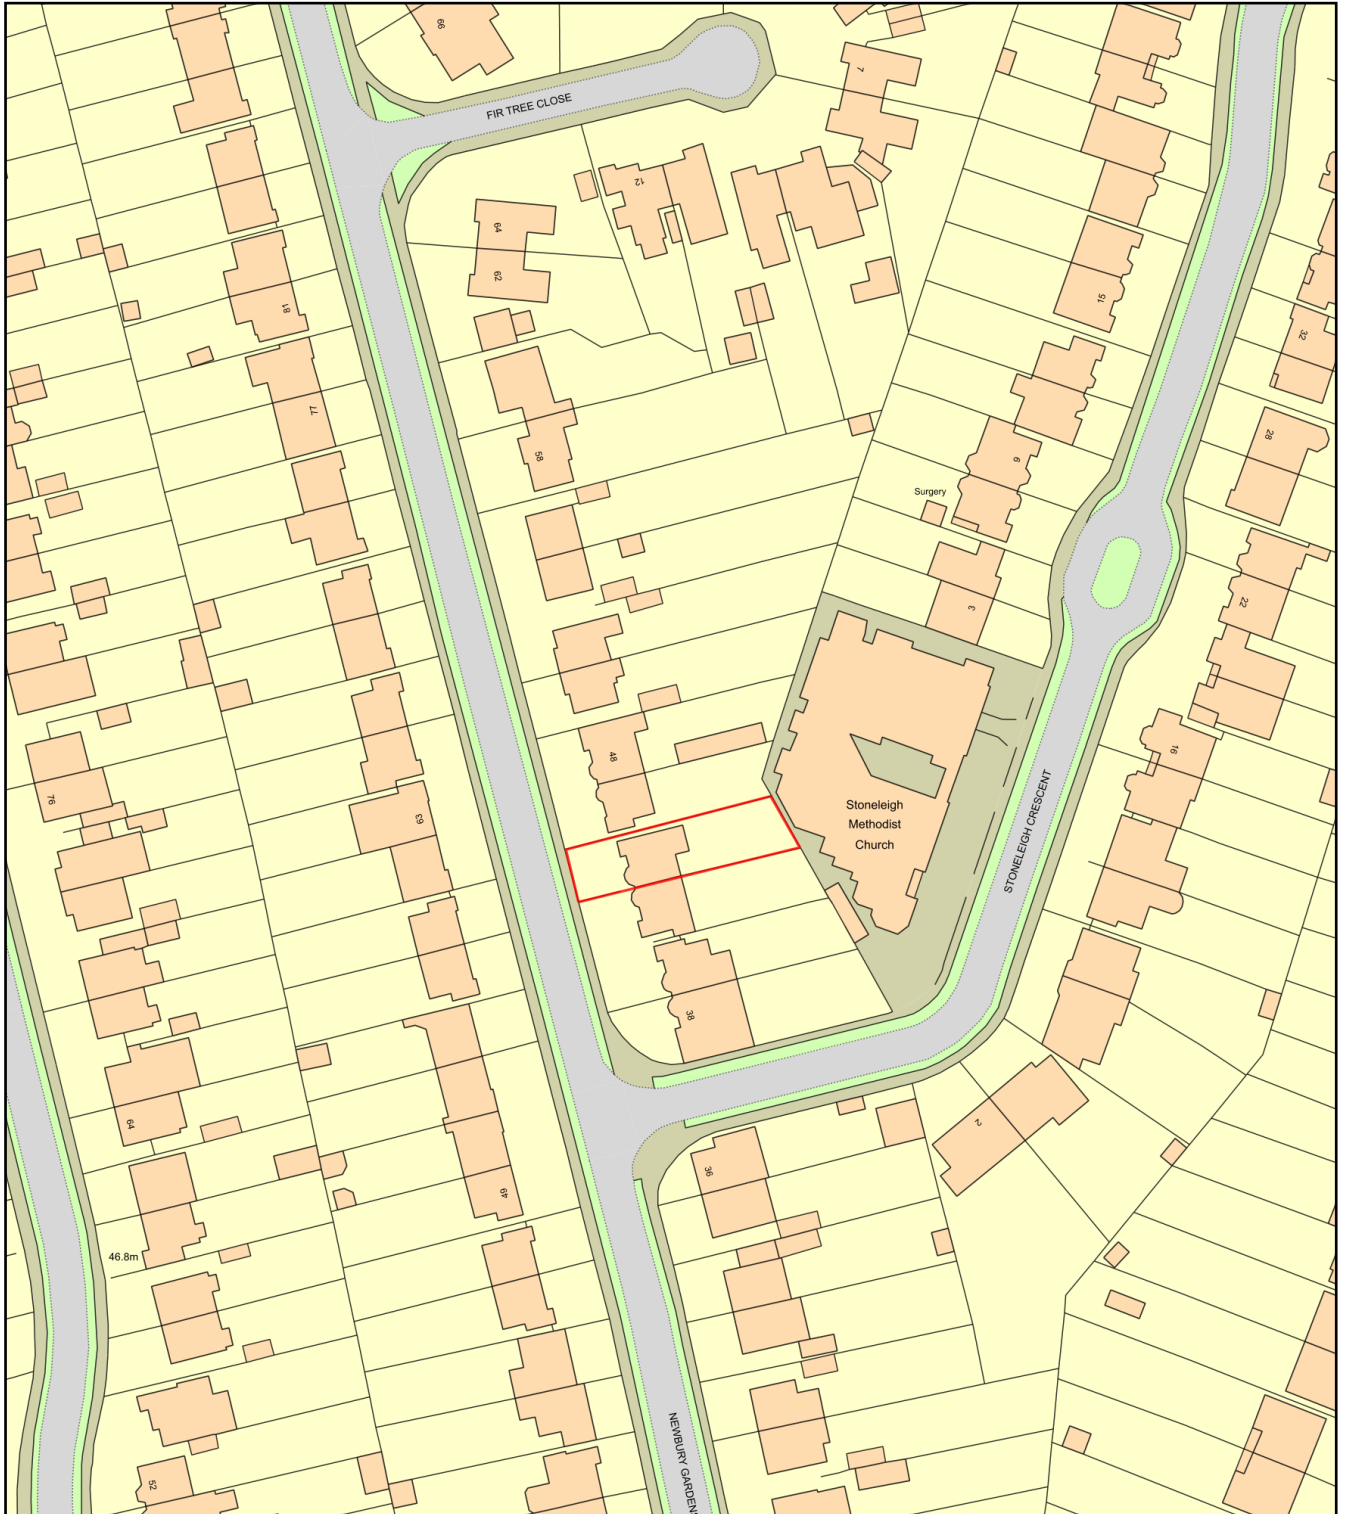

Plan Produced for: KRS Designs

Date Produced: 08 Aug 2021

Plan Reference Number: TQRQM21220131335443

Scale: 1:1250 @ A4