
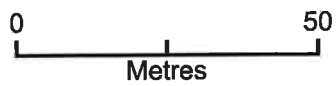


Hill House Location plan - ref 2021/1484

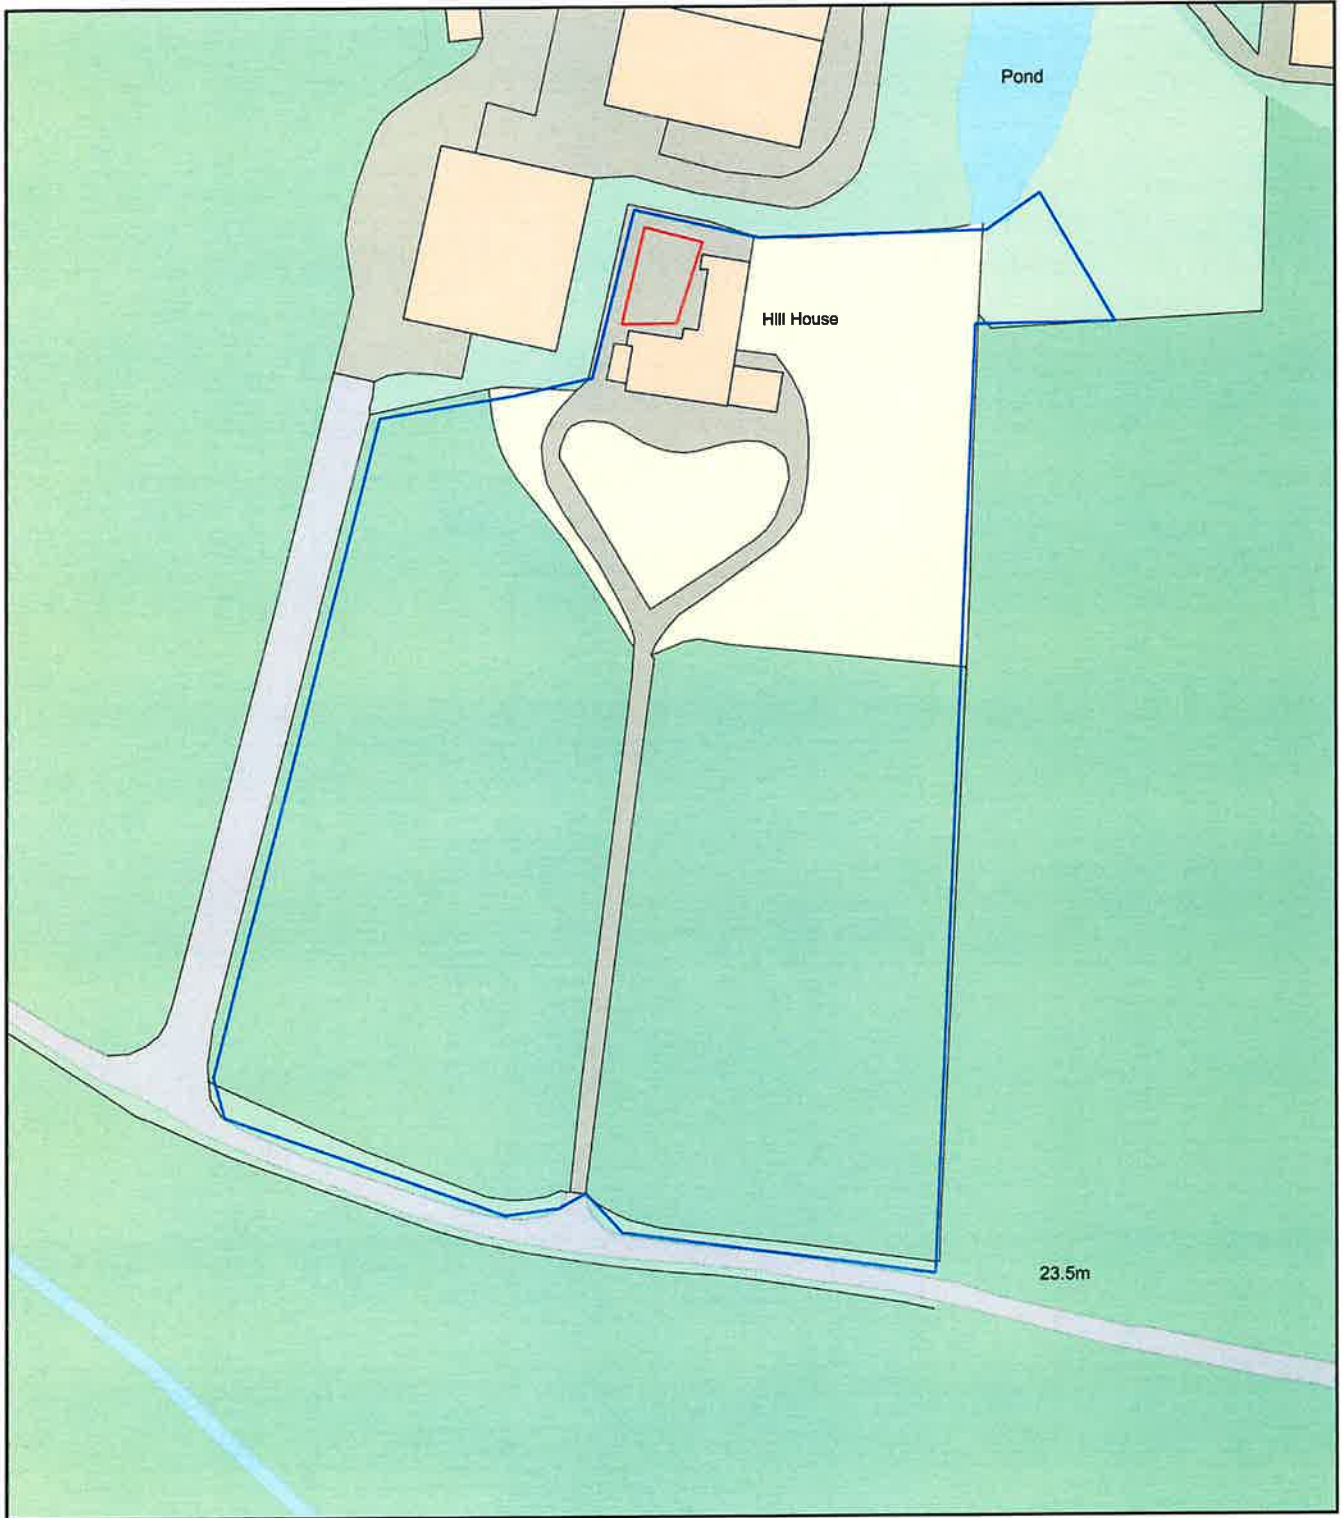

Plan Produced for: Rachel Booth
Date Produced: 18 Jul 2021
Plan Reference Number: TQRQM21199124342223
Scale: 1:1250 @ A4