
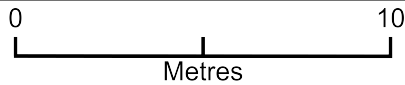


Blaby District Council Ref PP-09481048 fence move to boundary

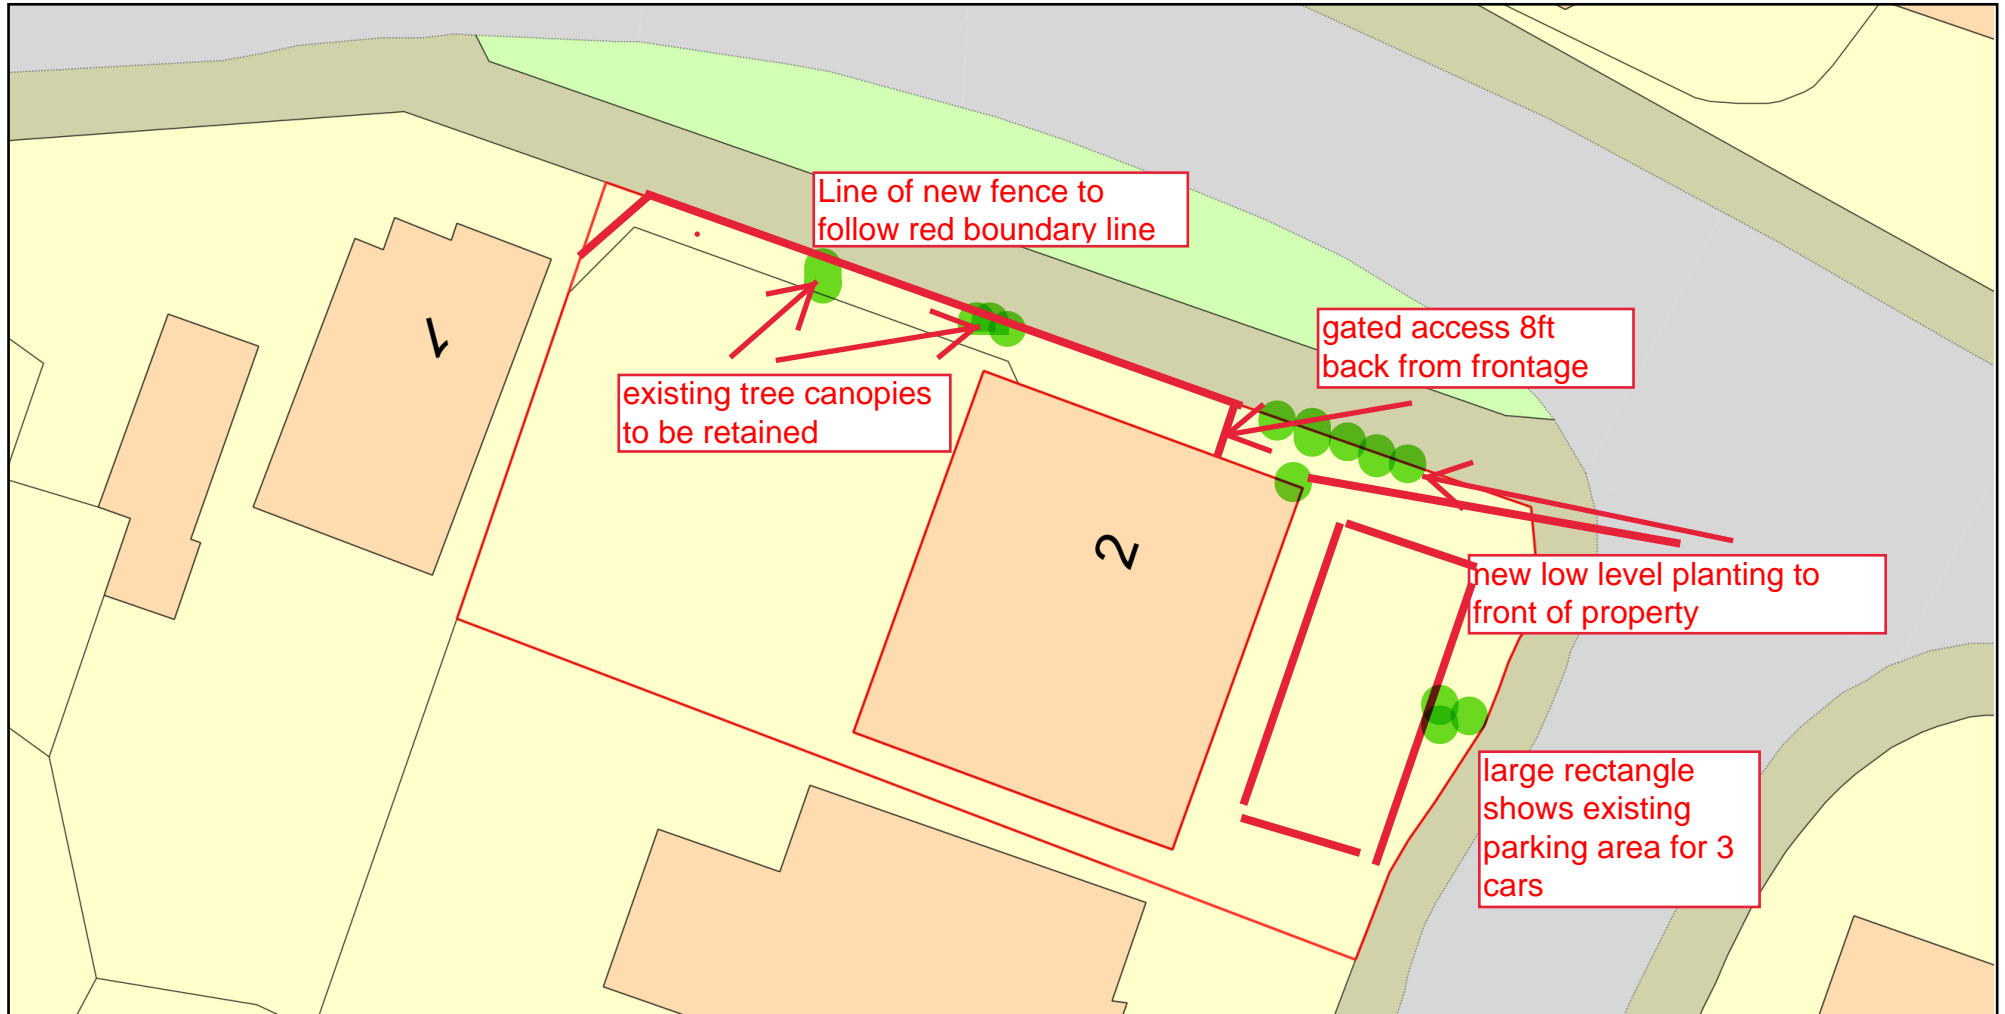

Plan Produced for: Michael Holmes

Date Produced: 30 Mar 2021

Plan Reference Number: TQRQM21089145849159

Scale: 1:200 @ A4