



EXISTING

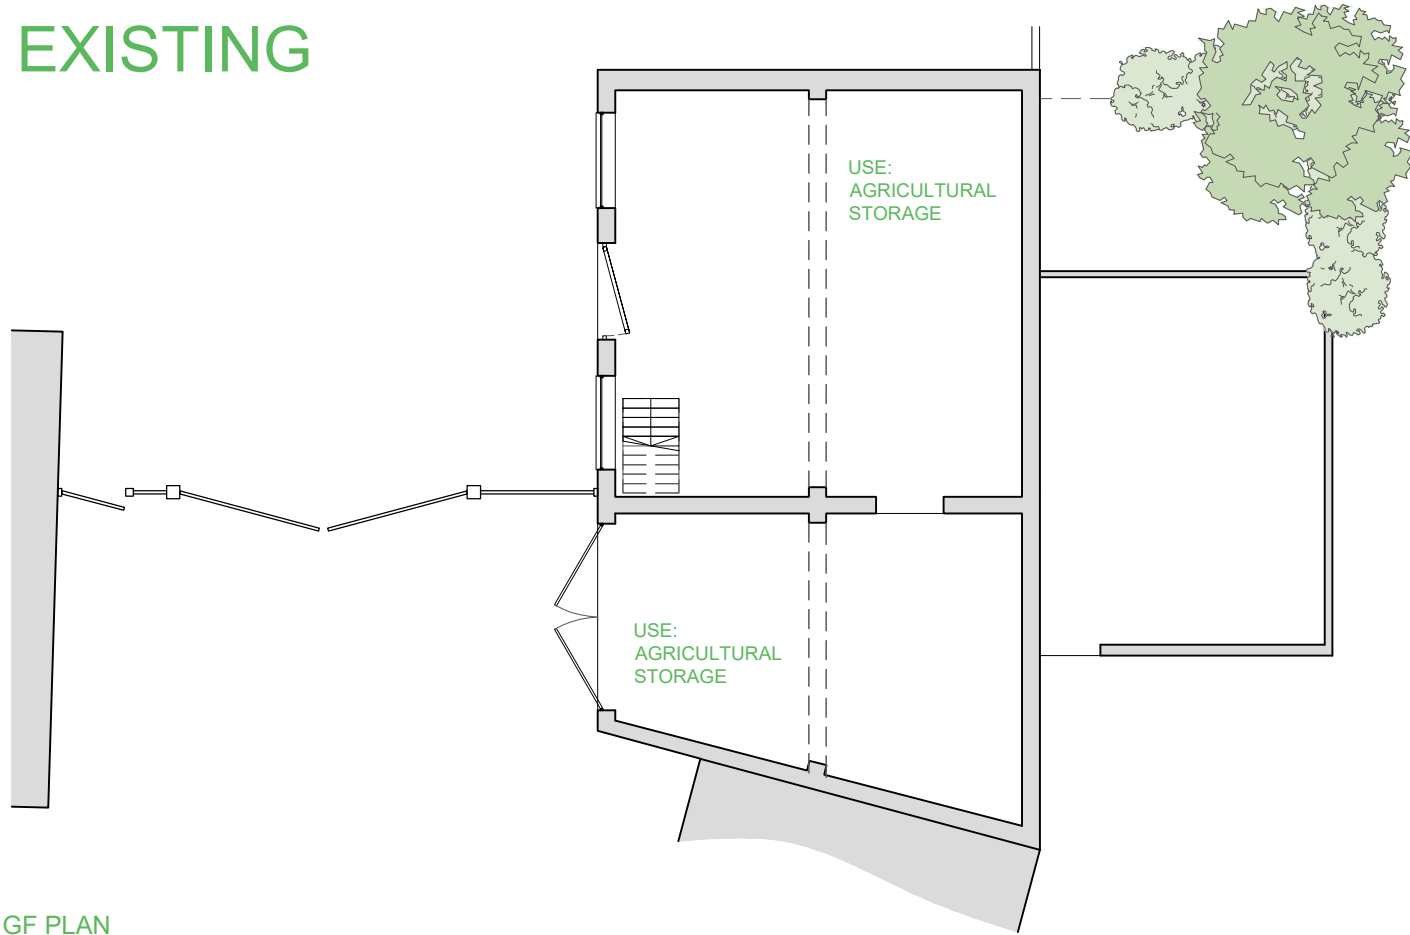


GF PLAN

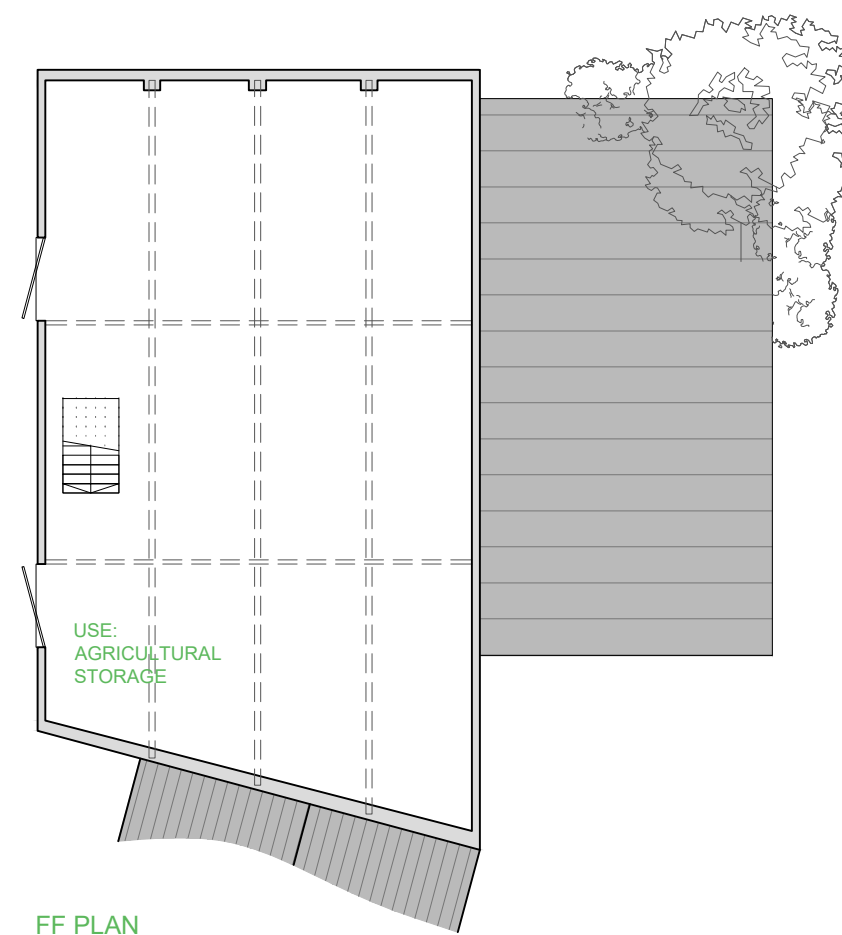


FF PLAN

PROPOSED

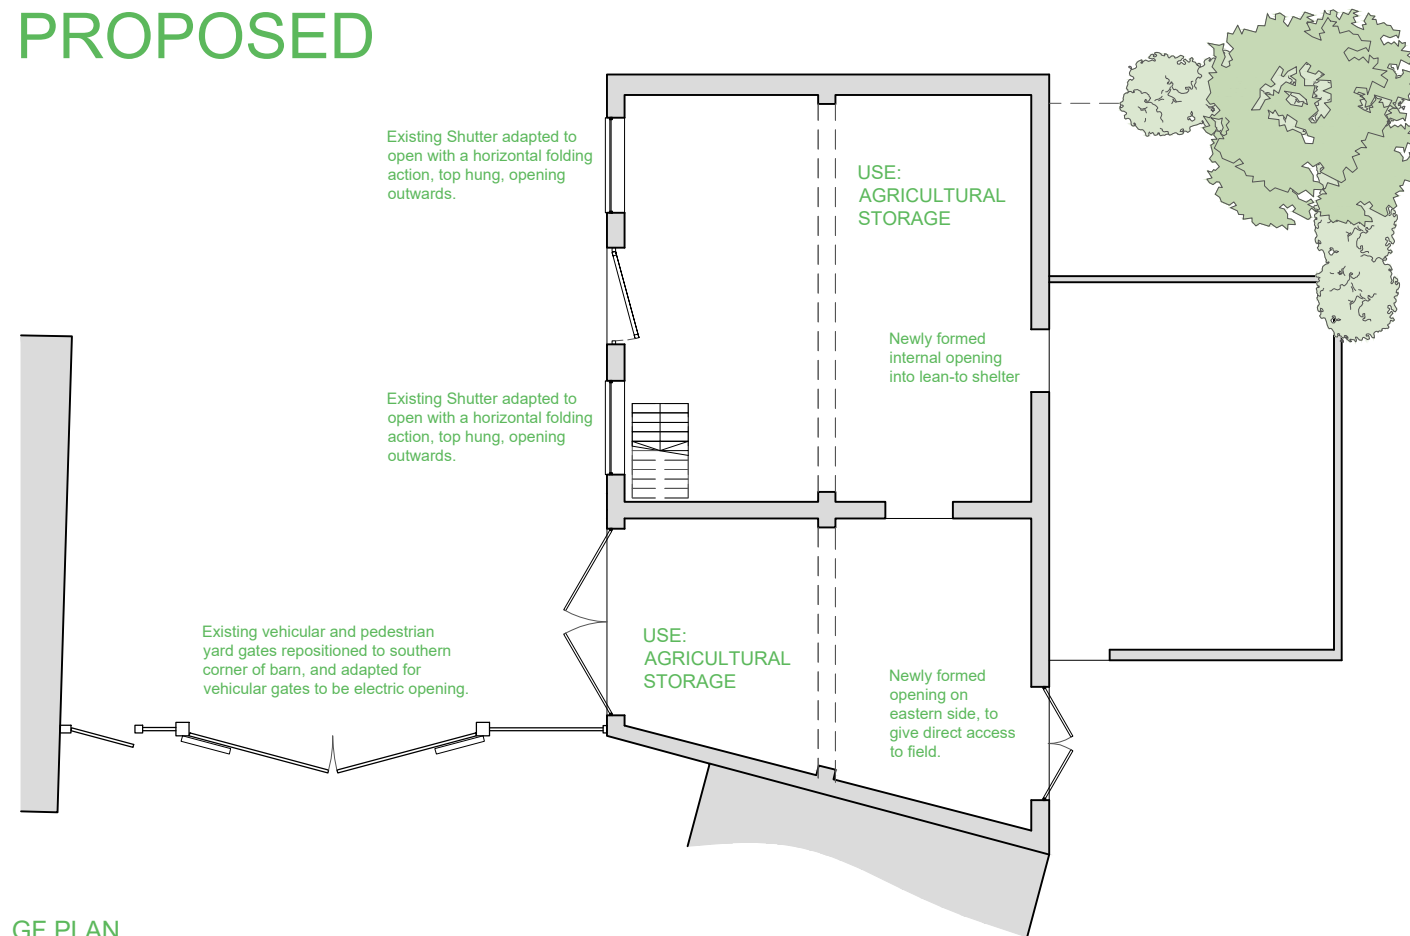

GF PLAN

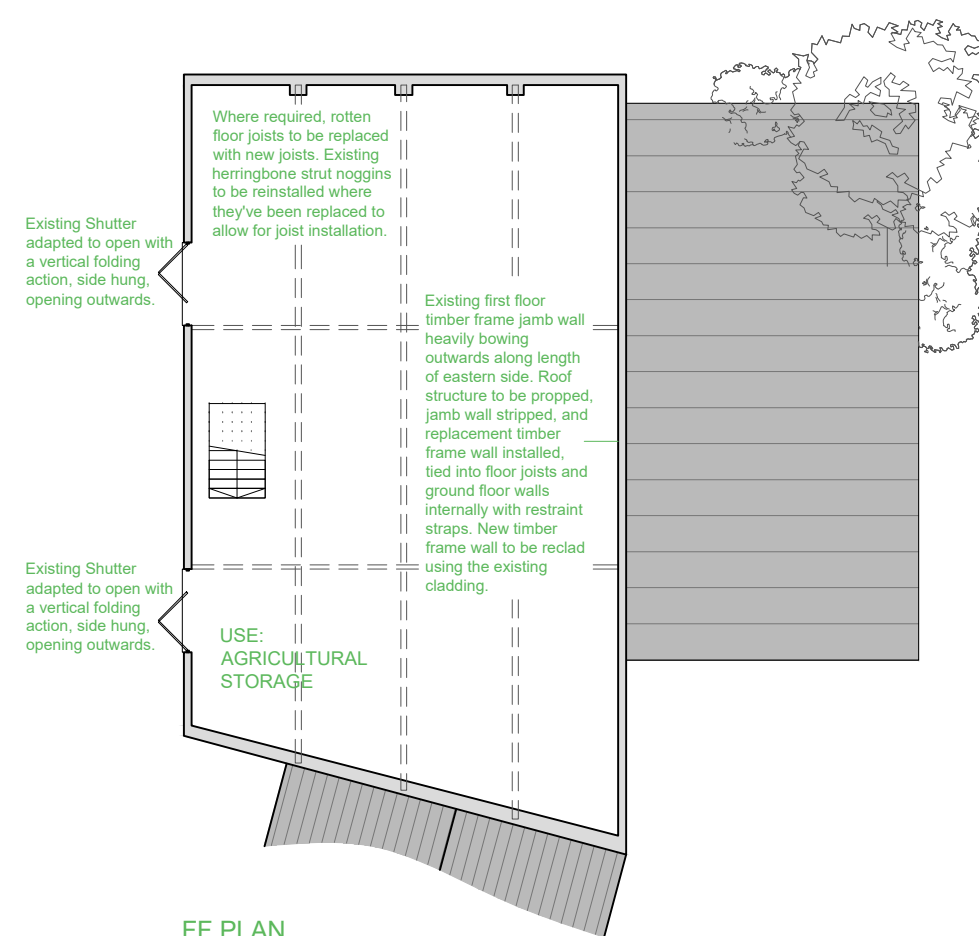

FF PLAN

Philip Renouf Architectural Design

info@pr-architecture.co.uk
tel: 07923 810363



Constructors to check all dimensions on site prior to commencement. Any discrepancies should be highlighted to Philip Renouf Architectural Design.

Copyright remains the property of Philip Renouf Architectural Design. Permission should be obtained prior to reproduction.

1m 0 metric 1:100@A3 5m

Client: **Beadman**

Site Address: **Osmonds
Clyst Hydon
Devon**

Drawing No/Rev: **P2.0 _ Rev C**

Drawing Title: **Barn Plans EX & PROP.**

By: PR Date: 13.08.2021