



Front

Side

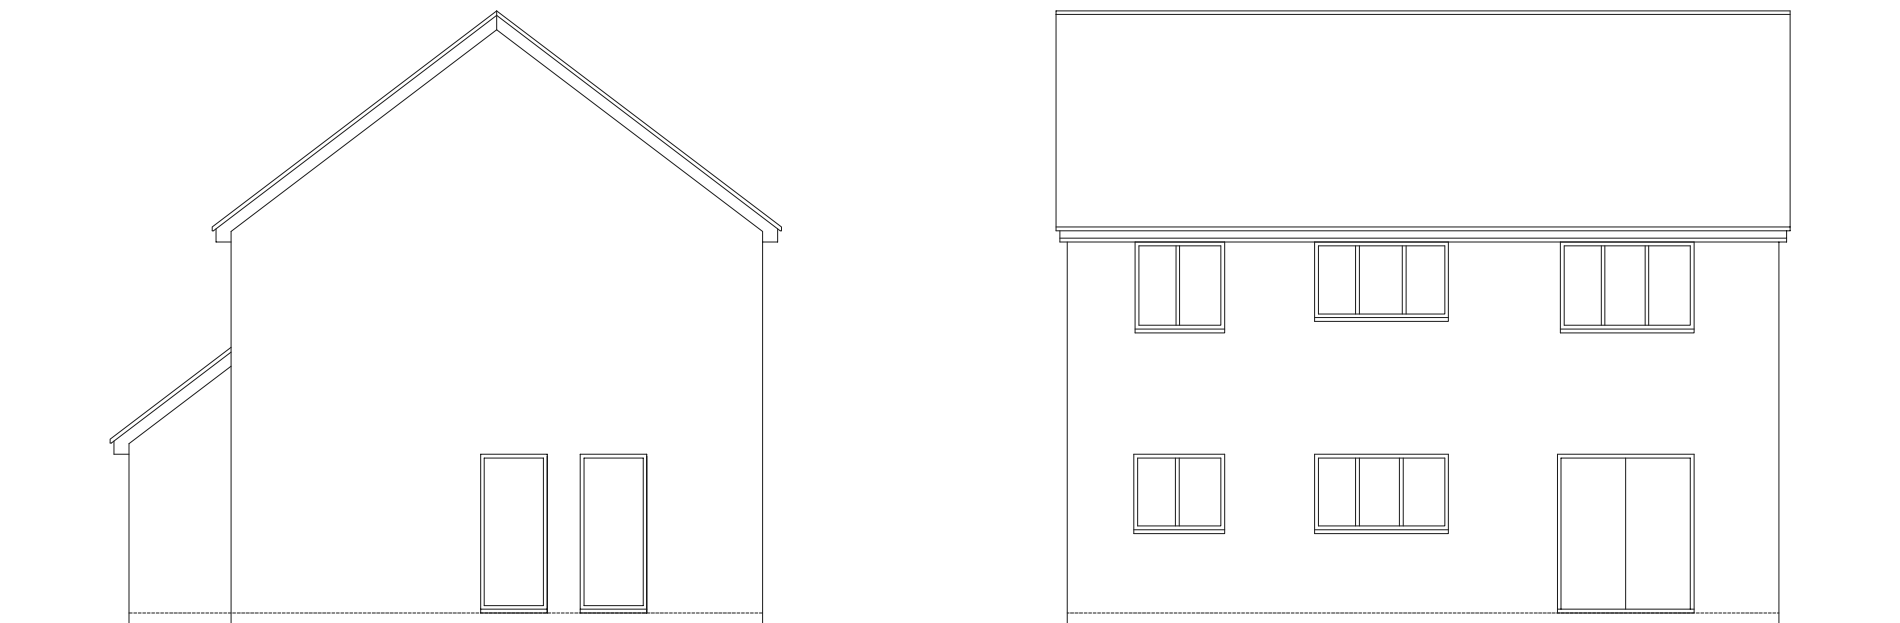

Side

Rear

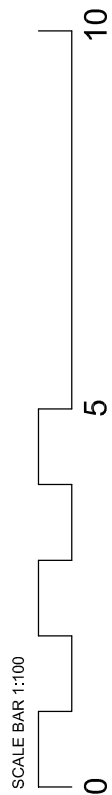

PROJECT

*Proposed Alterations to
143a The Causeway, Petersfield*

CLIENT

J Broad

DRG TITLE

*Elevations
Existing*

PROJECT NO.

21026

DRAWING NO.

104

SCALE

1:100@A3

REV

Rev	DESCRIPTION	Dwn / Date	Chk / Date
-	-	-	-
<p><small>This drawing is copyright and must not be disclosed to third parties without permission Scaled dimensions are not to be used for construction</small></p>			

Wychwood
Thompsons Lane
Denmead
Hampshire
PO7 6NB

Tel: 01329 288911
Fax: 01329 221913
E-mail: admin@m2architecture.com

m2
architecture
architectural technologist