



**folkes architects**

The Old Forge, 6 Church Street, Storrington, West Sussex, RH20 4LA  
tel: 01903 868629 email: [info@folkesarchitects.co.uk](mailto:info@folkesarchitects.co.uk)  
web: [www.folkesarchitects.co.uk](http://www.folkesarchitects.co.uk)

## Feasibility

project no: 21074

project title: Preston Court Farm Little Dean Glynde East Sussex


date: July 2021

---


notes:

- do not scale off this drawing, except for planning purposes
- check all dimensions on site prior to commencement of work
- report all errors and omissions to the Architect
- copyright of this drawing is retained by the Architect and must not be reproduced without written consent


EXISTING

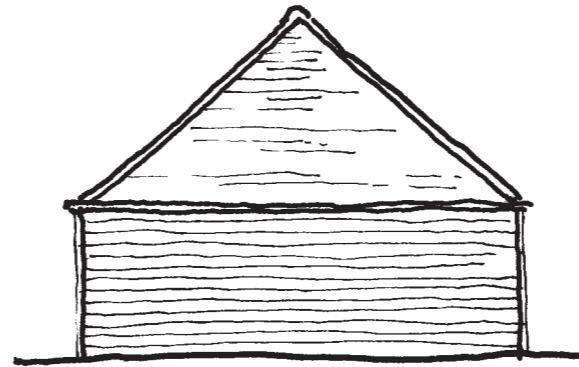


EAST ELEVATION

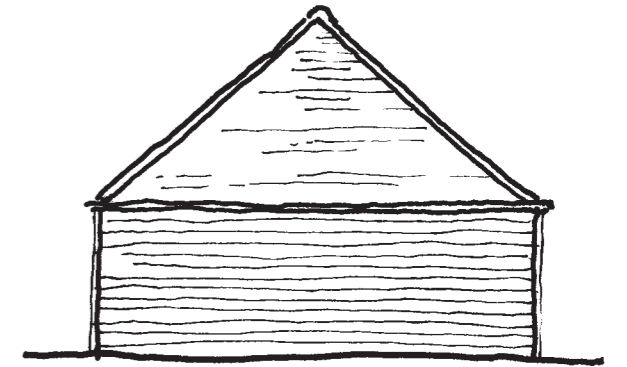


WEST ELEVATION

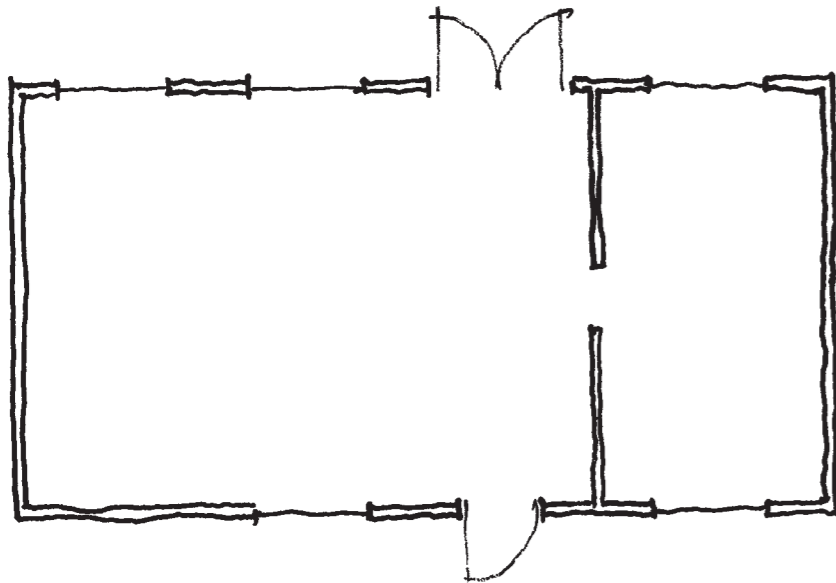

GROUND FLOOR PLAN

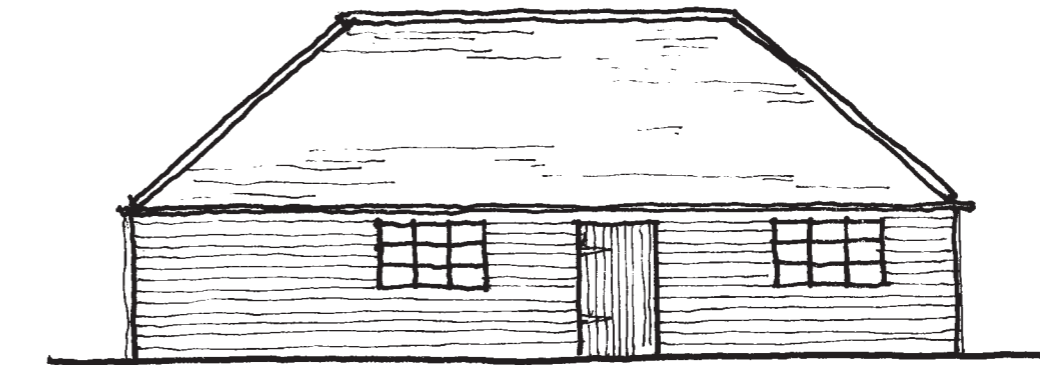

SOUTH ELEVATION


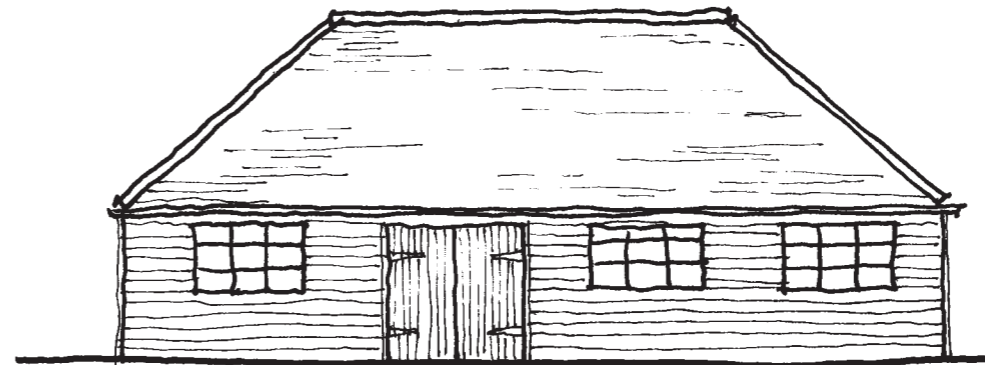


NORTH ELEVATION




PRESTON COURT FARM  
LITTLE DEAN GLYNDE EAST SUSSEX


PROPOSED

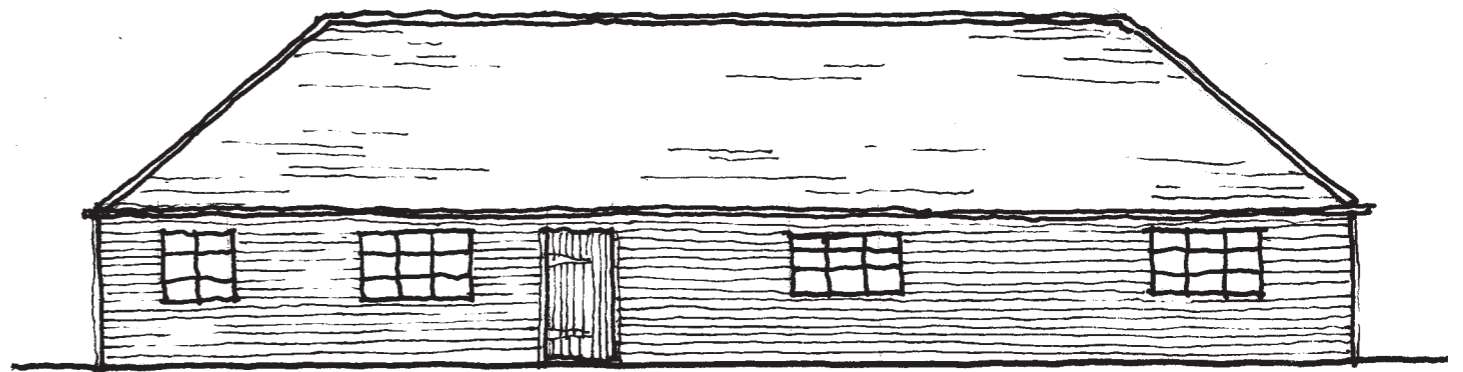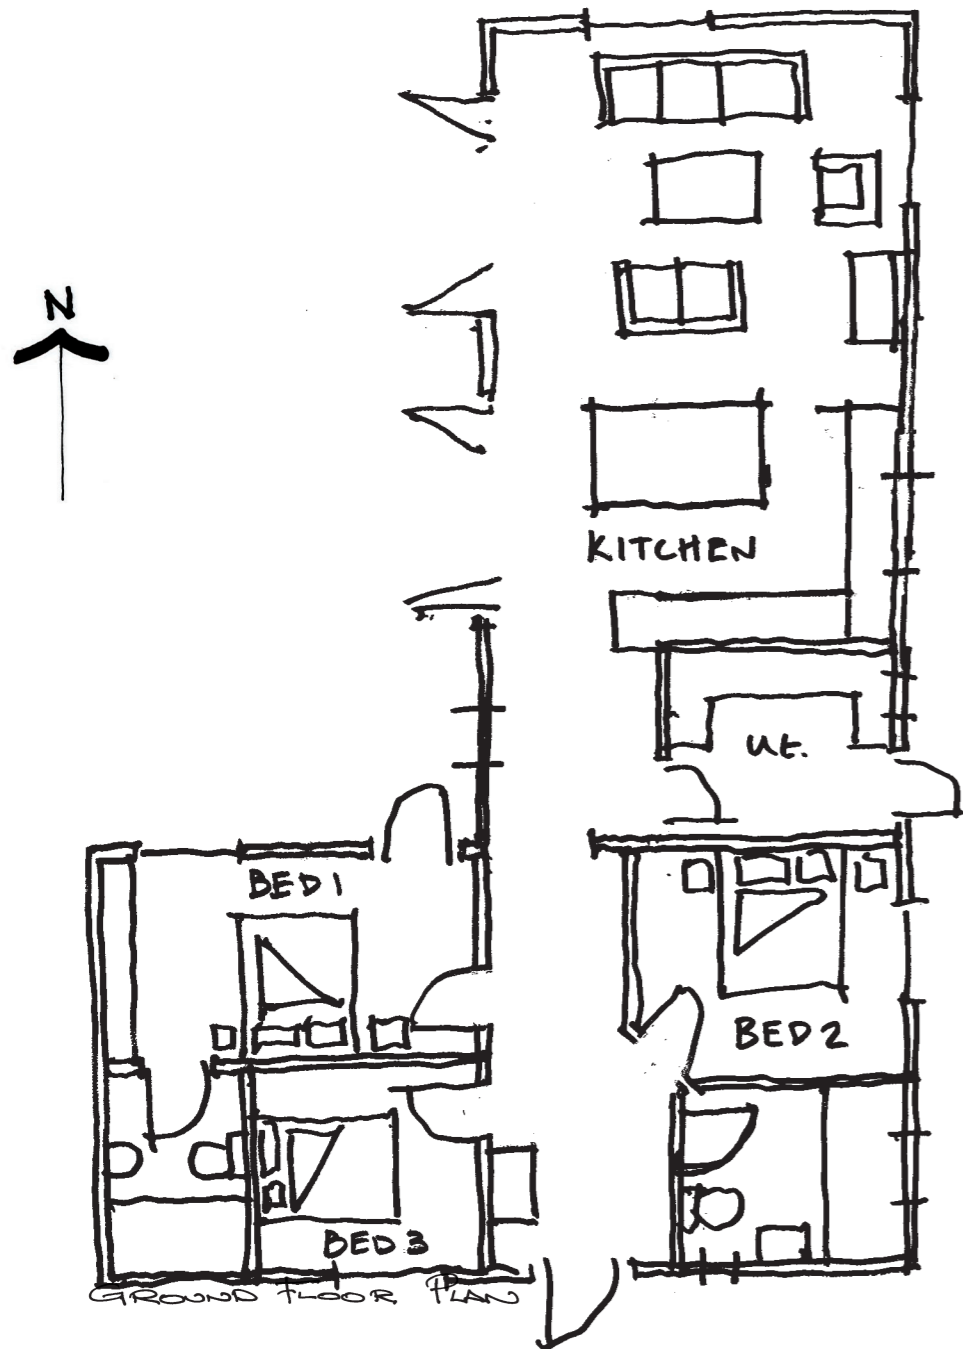

EAST ELEVATION

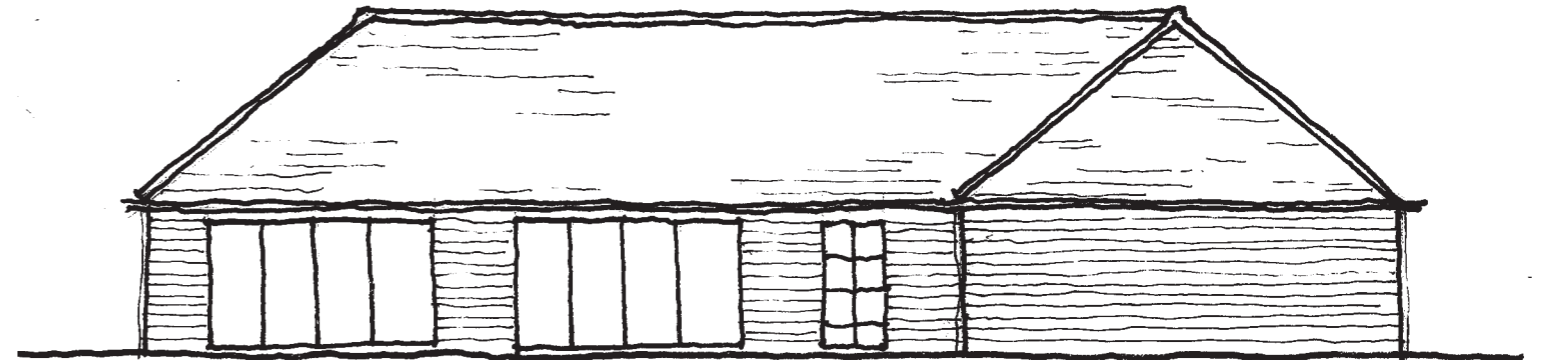

WEST ELEVATION

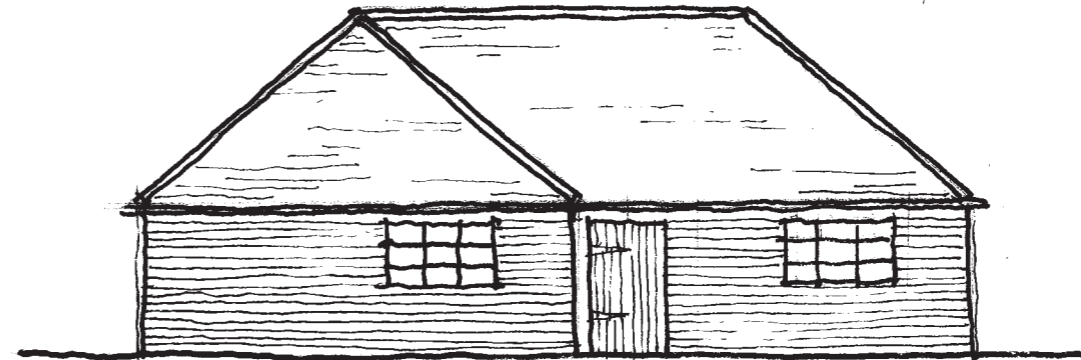

NORTH ELEVATION

PRESTON COURT FARM  
LITTLE DEAN GLYNDE EAST SUSSEX