



General Notes


1. THIS DRAWING IS COPYRIGHT OF PROFIXING LIMITED AND MUST NOT BE REPRODUCED WITHOUT PRIOR CONSENT
2. DO NOT SCALE FROM THIS DRAWING. ALL DIMENSIONS ARE NOMINAL AND MUST BE CHECKED ON SITE
3. ALL DISCREPANCIES SHOULD BE REPORTED
4. ALL DIMENSIONS ARE IN MILLIMETERS UNLESS NOTED OTHERWISE

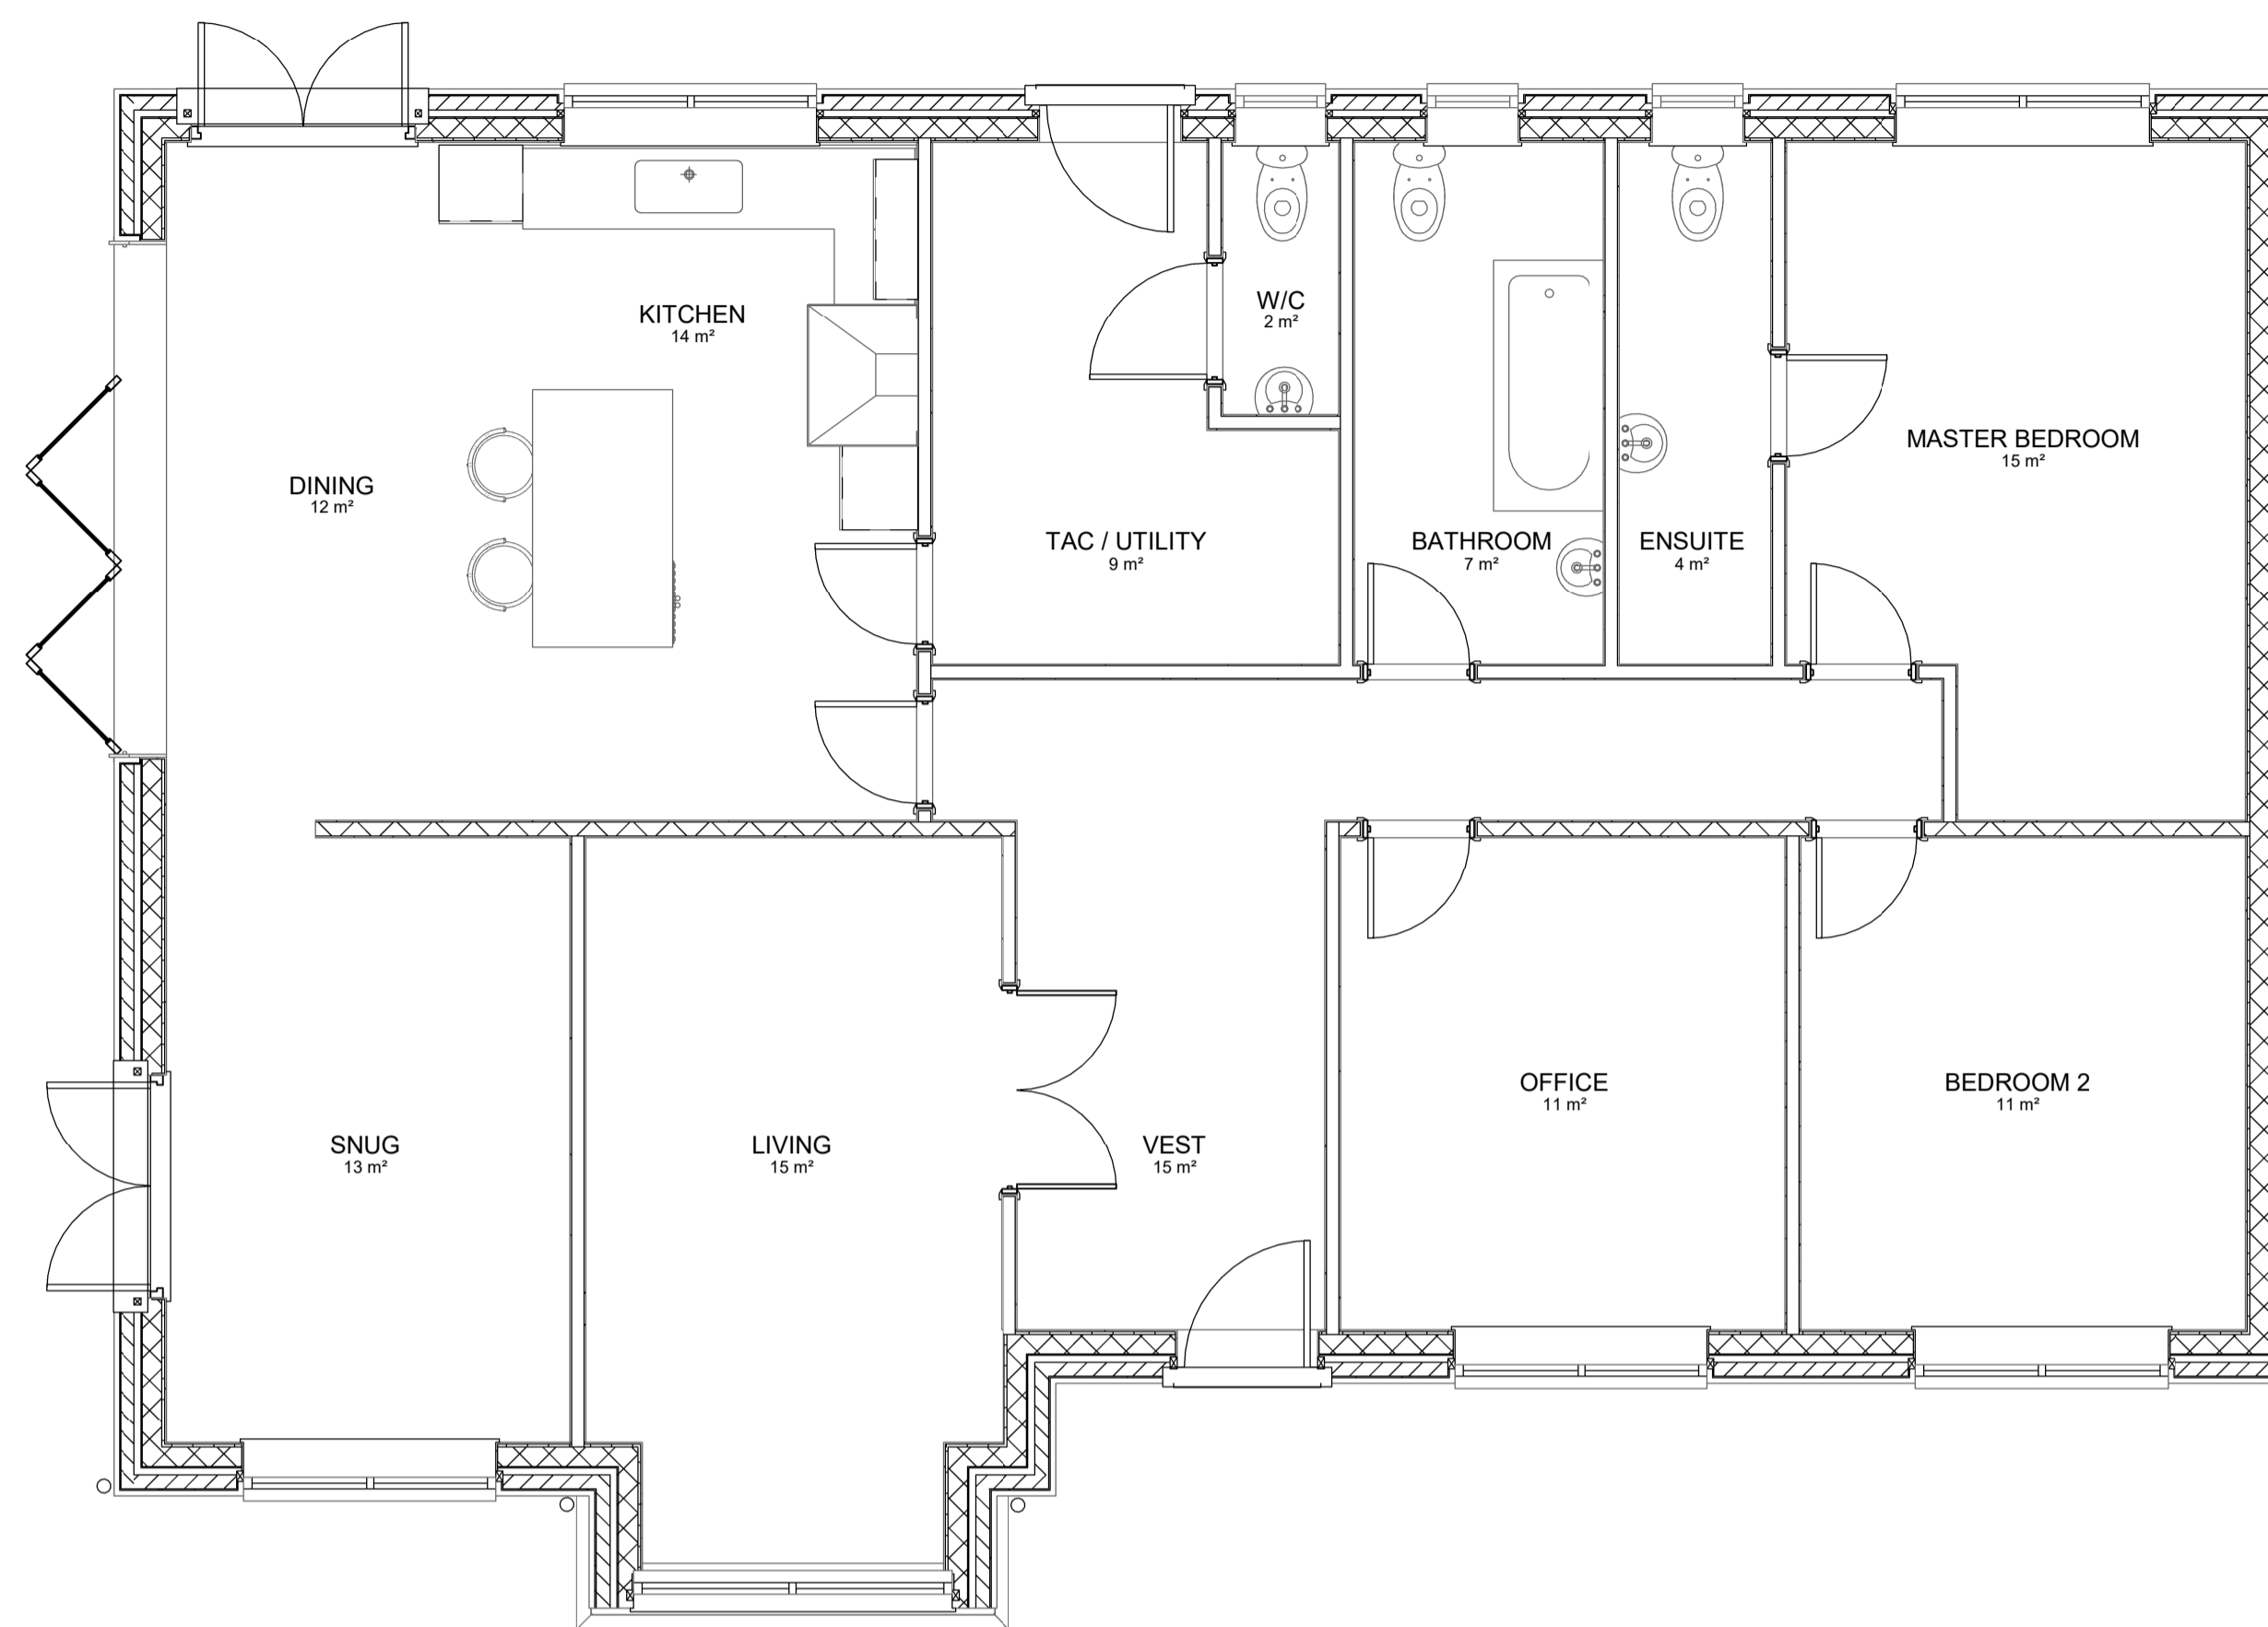

**1** GROUND FLOOR  
1 : 50

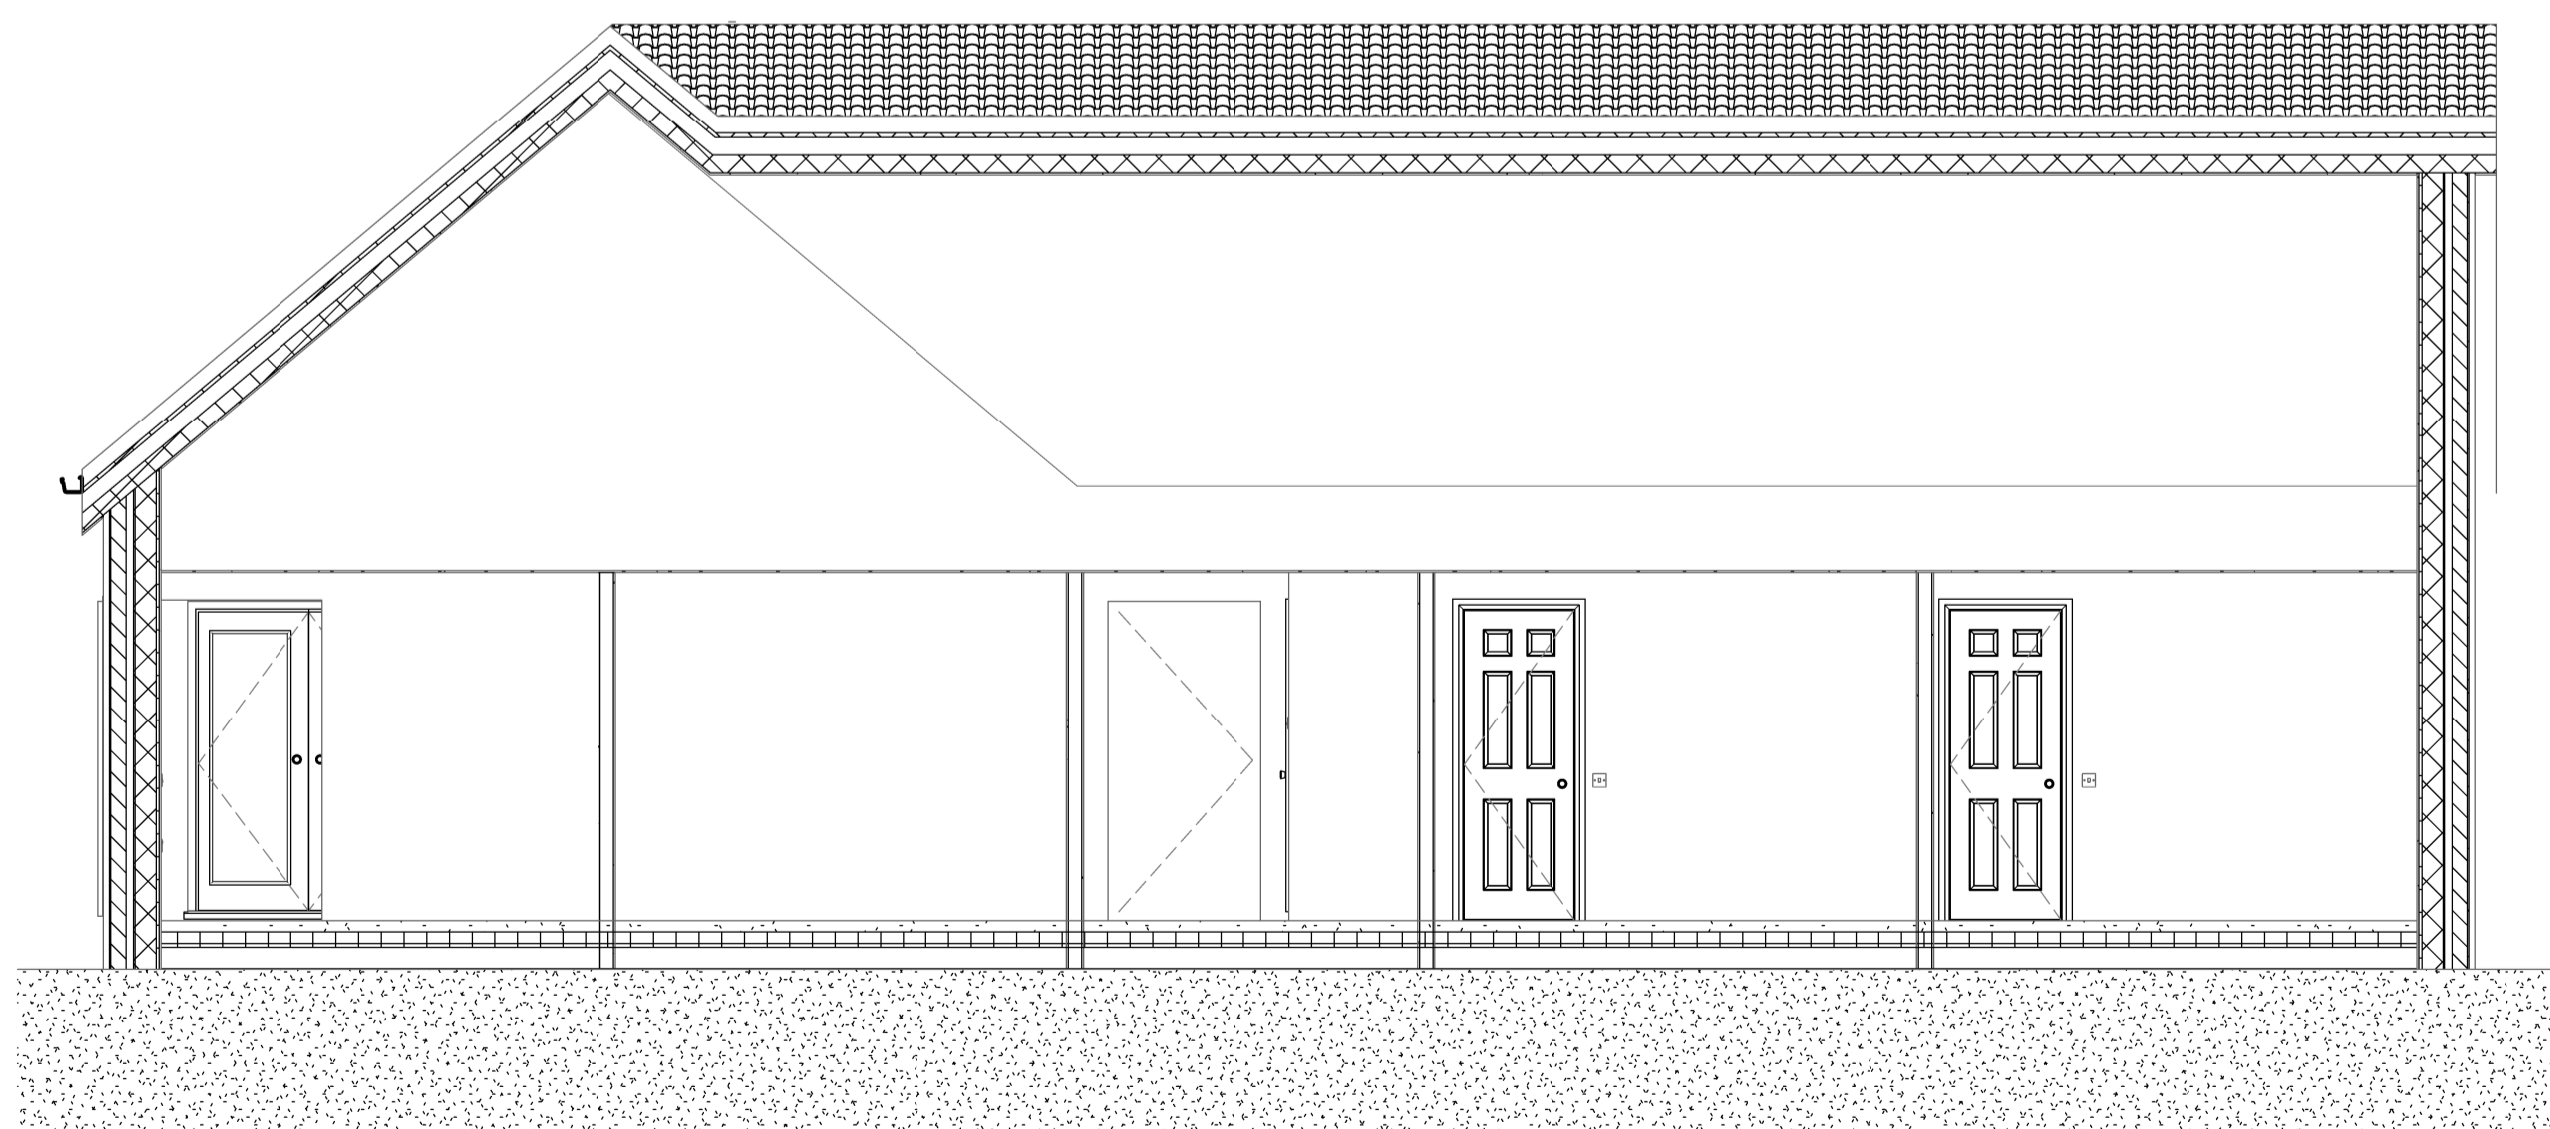

**3** Section A-A  
1 : 50

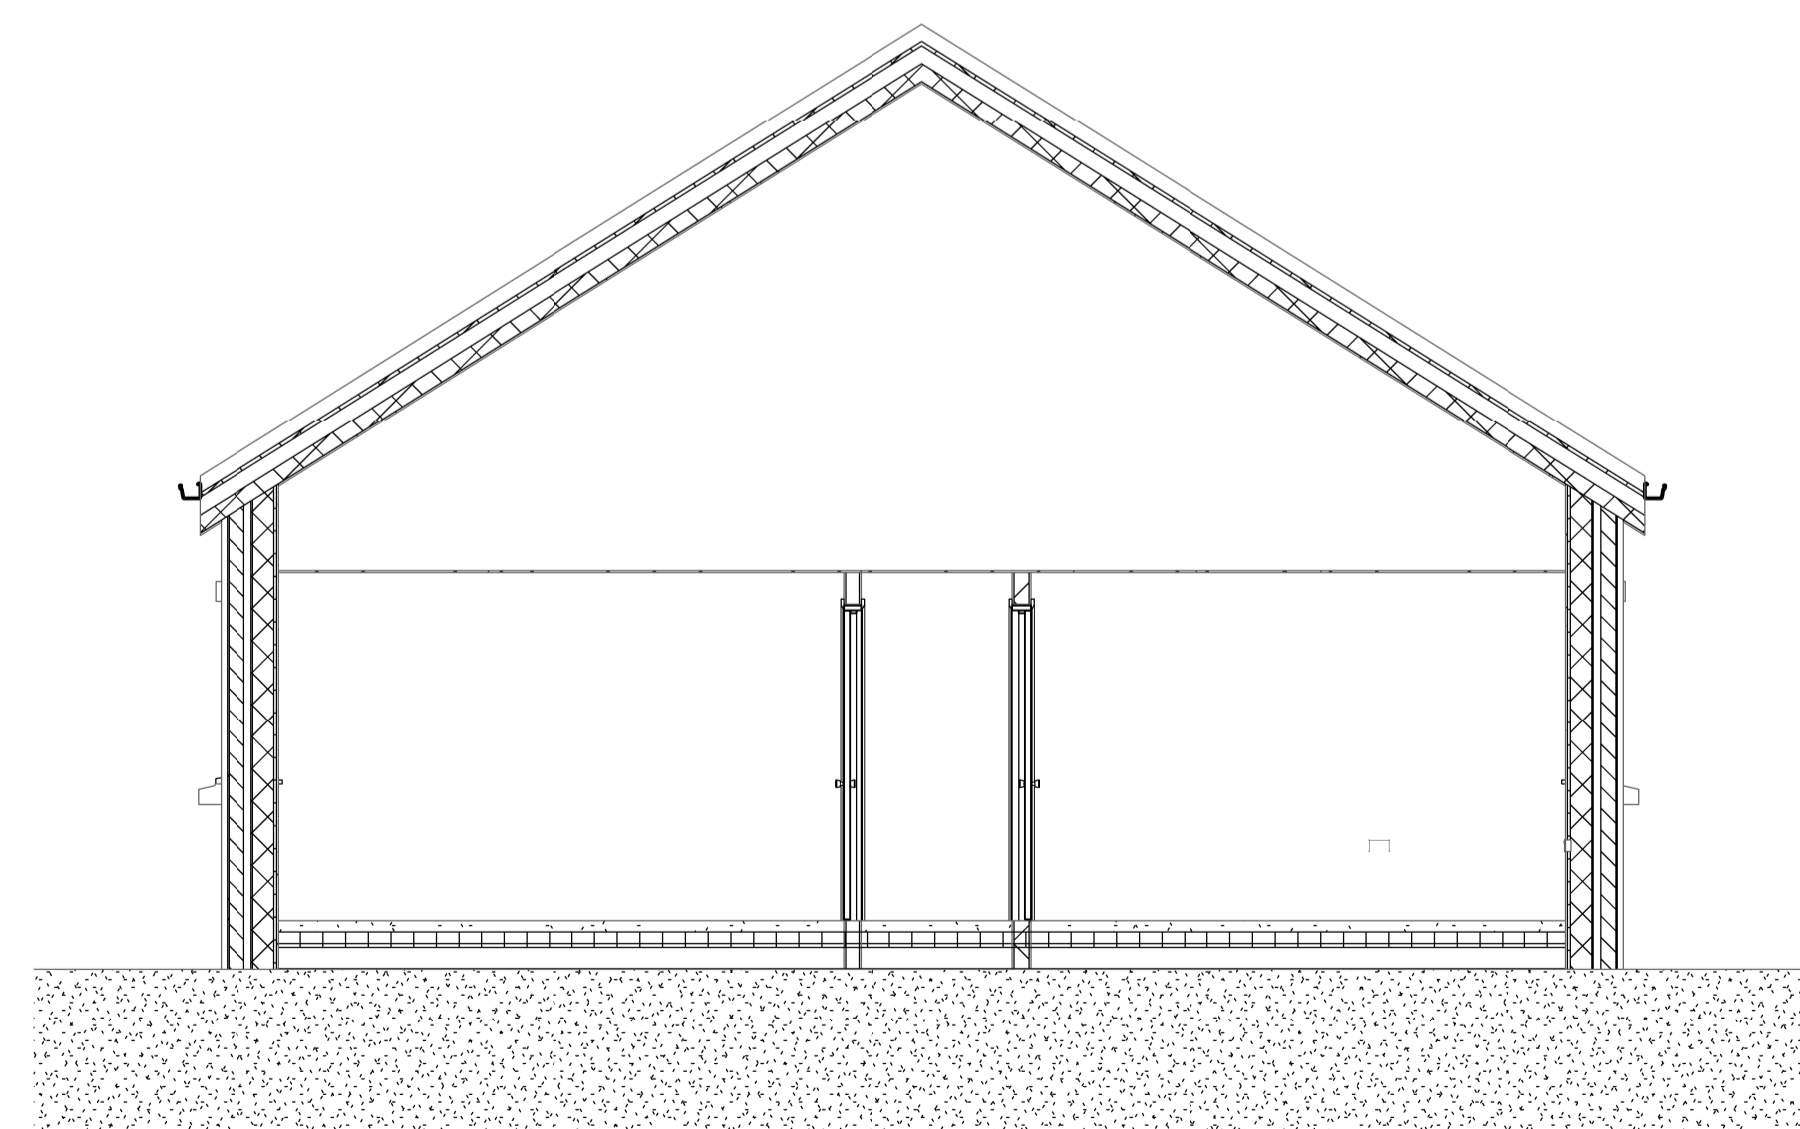

**4** Section B-B  
1 : 50

P01 PLANNING ISSUE 15/08/21

Rev	Description	Date
-----	-------------	------



**PROFIXING**

23 Wilshire Close  
Sunderland  
SR2 0FD

07800711634  
www.profixing.co.uk

**Project**  
**WEST FARM HOUSE**  
COLD HESLEDON  
SEAHAM SR7 8RN

**Client**

**Title**  
**PLANS / SECTIONS LAYOUT**

**Drawing Status**  
PLANNING ISSUE

**Suitability**  
S3 - SUITABLE FOR REVIEW & COMMENT

<b>DRAWN</b> JR / LD	<b>CHECKED</b> SK / NC
<b>Date</b> 15/08/21	<b>Date</b> 15/08/21

<b>SCALE</b> (@ A1)	<b>PROJECT NUMBER:</b>
1 : 50	FH.001

<b>DRAWING NUMBER</b>	<b>REV</b>
<b>WEST-PRO-XX-ZZ-DR-A-1001</b>	<b>P01</b>