



48a Northampton Road
Market Harborough
LE16 9HE

T: (01858) 432 901
mws@mwsdesign.co.uk

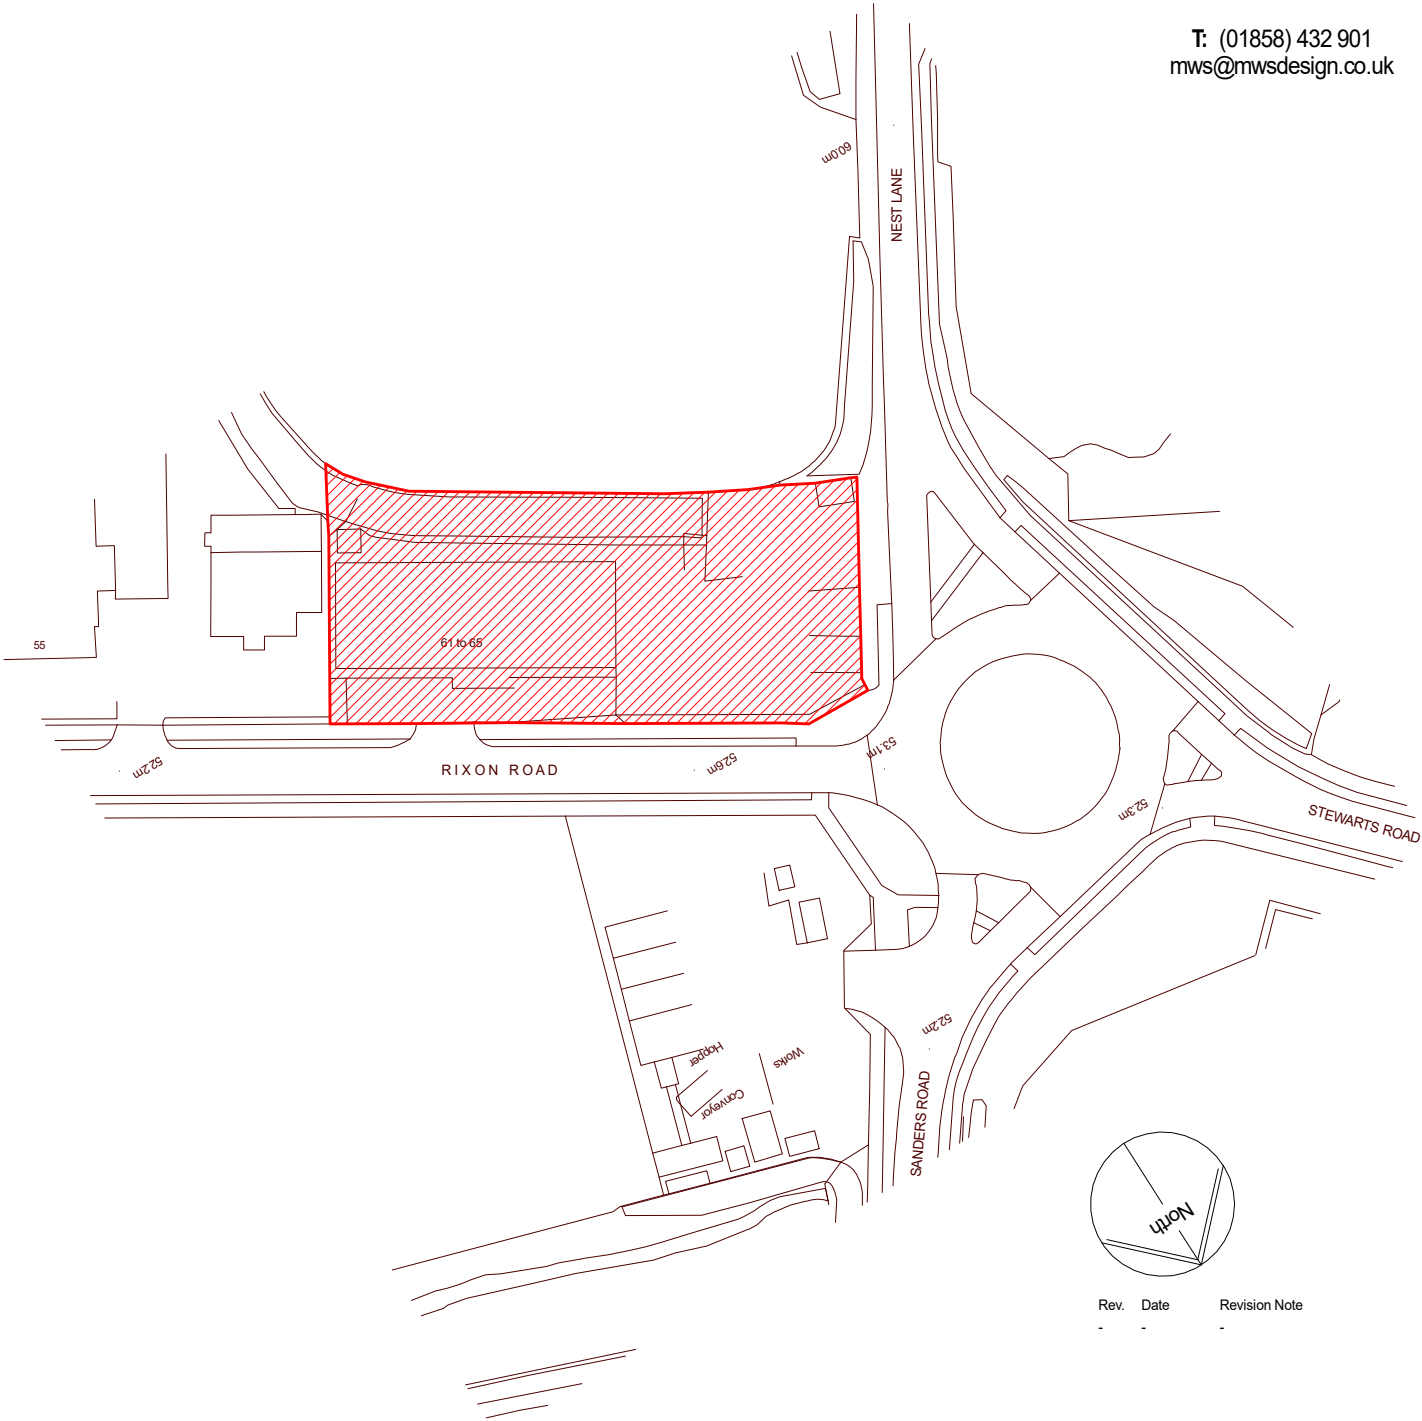

Location Plan - Scale 1:1250

Ordnance Survey (c) Crown Copyright 2021. All rights reserved. Licence number 100022432

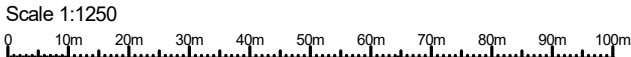

All dimensions to be checked on site but may be scaled for Planning Purposes		
Drawn by MWS		
Date May 2021		
Project 61 - 65 Rixon Road, Wellingborough		
Drawing Location Plan		
Scale	Job No.	Drawing No.
1:1250	4426	1 -