

Block Plan - Scale 1:500

Ordnance Survey (c) Crown Copyright 2021. All rights reserved. Licence number 100022432

Scale 1:500



| | | |
|--|-------------------------------------|-------------|
| All dimensions to be checked on site but may be scaled for Planning Purposes | | |
| Drawn by | MWS | |
| Date | May 2021 | |
| Project | 61-65 Rixon Road, Wellingborough | |
| Drawing | Block Plan | |
| Scale | Job No. | Drawing No. |
| 1:500 | 4426 | 2 |


Illustrative Layout (All matters reserved)

MWS DESIGN

ARCHITECTURAL CONSULTANTS

48a Northampton Road
Market Harborough
LE16 9HE

T: (01858) 432 901
mws@mwsdesign.co.uk

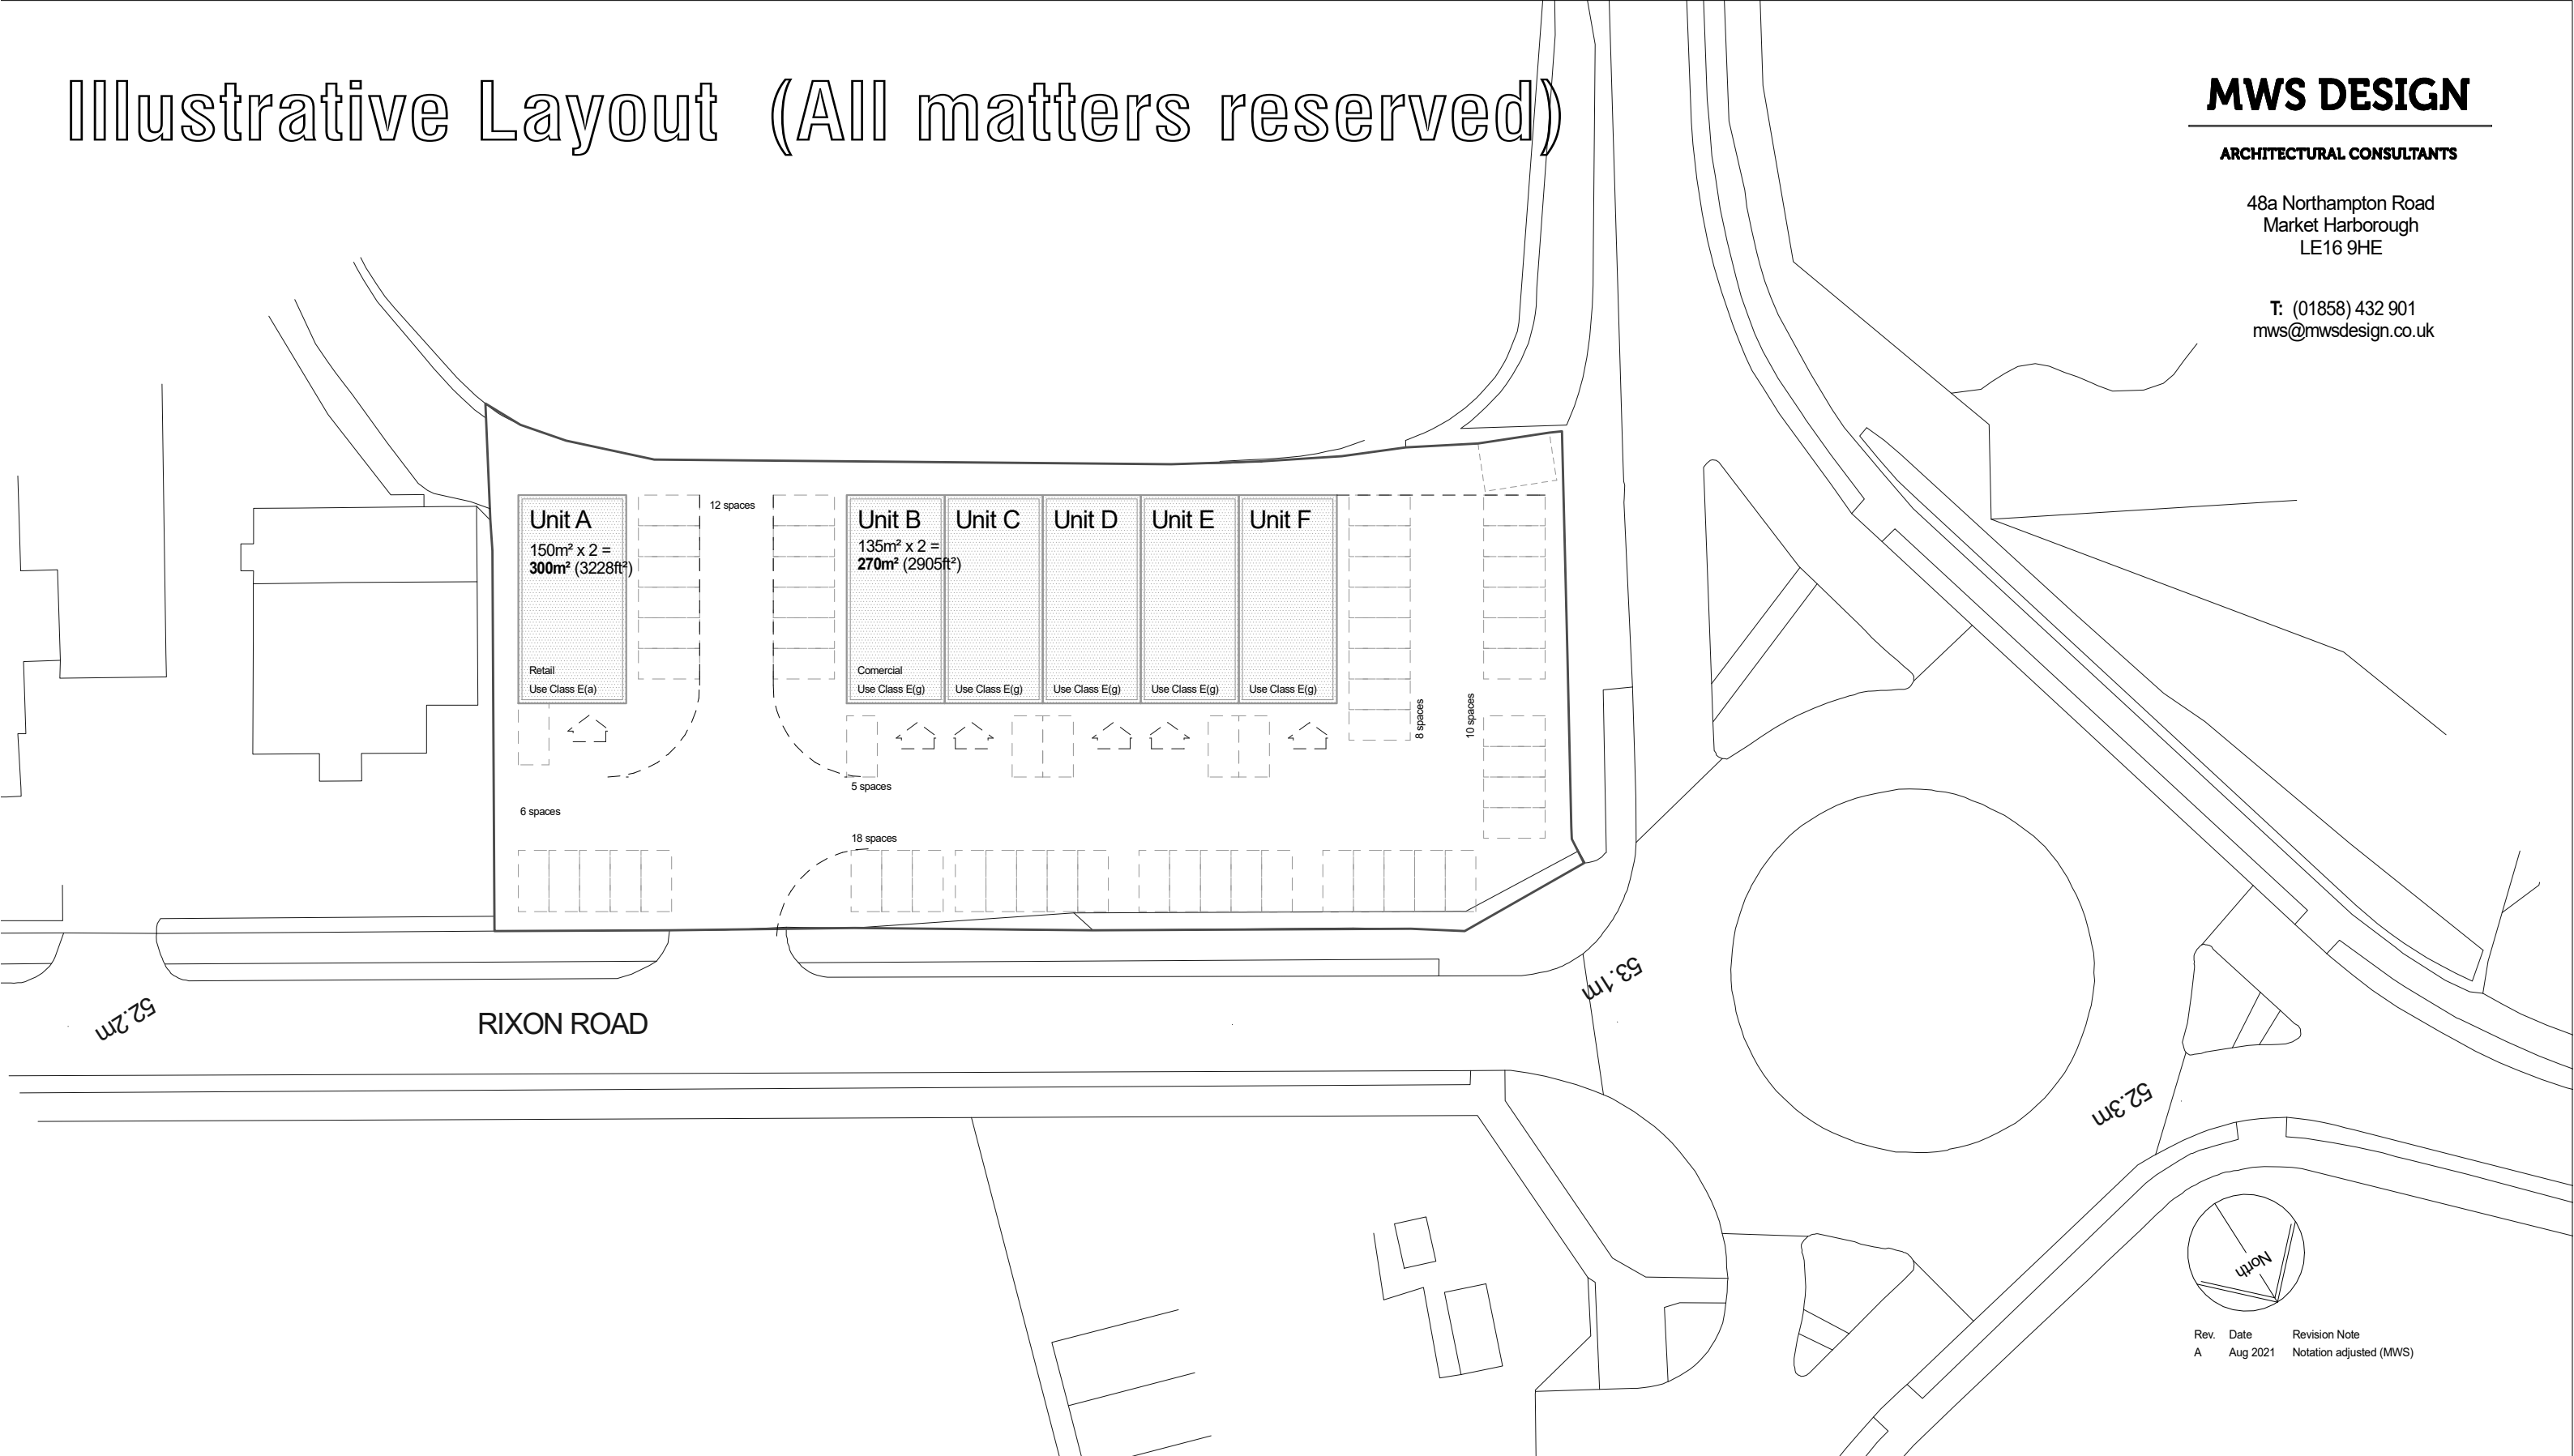

| Rev. | Date | Revision Note |
|------|----------|-------------------------|
| A | Aug 2021 | Notation adjusted (MWS) |

Illustrative Layout - Scale 1:500

Ordnance Survey (c) Crown Copyright 2021. All rights reserved. Licence number 100022432
Scale 1:500



| | | |
|--|-------------------------------------|-------------|
| All dimensions to be checked on site but may be scaled for Planning Purposes | | |
| Drawn by | MWS | |
| Date | Jun 2021 | |
| Project | 61-65 Rixon Road, Wellingborough | |
| Drawing | Illustrative Layout | |
| Scale | Job No. | Drawing No. |
| 1:500 | 4426 | 4 A |