


FIRST FLOOR PLAN

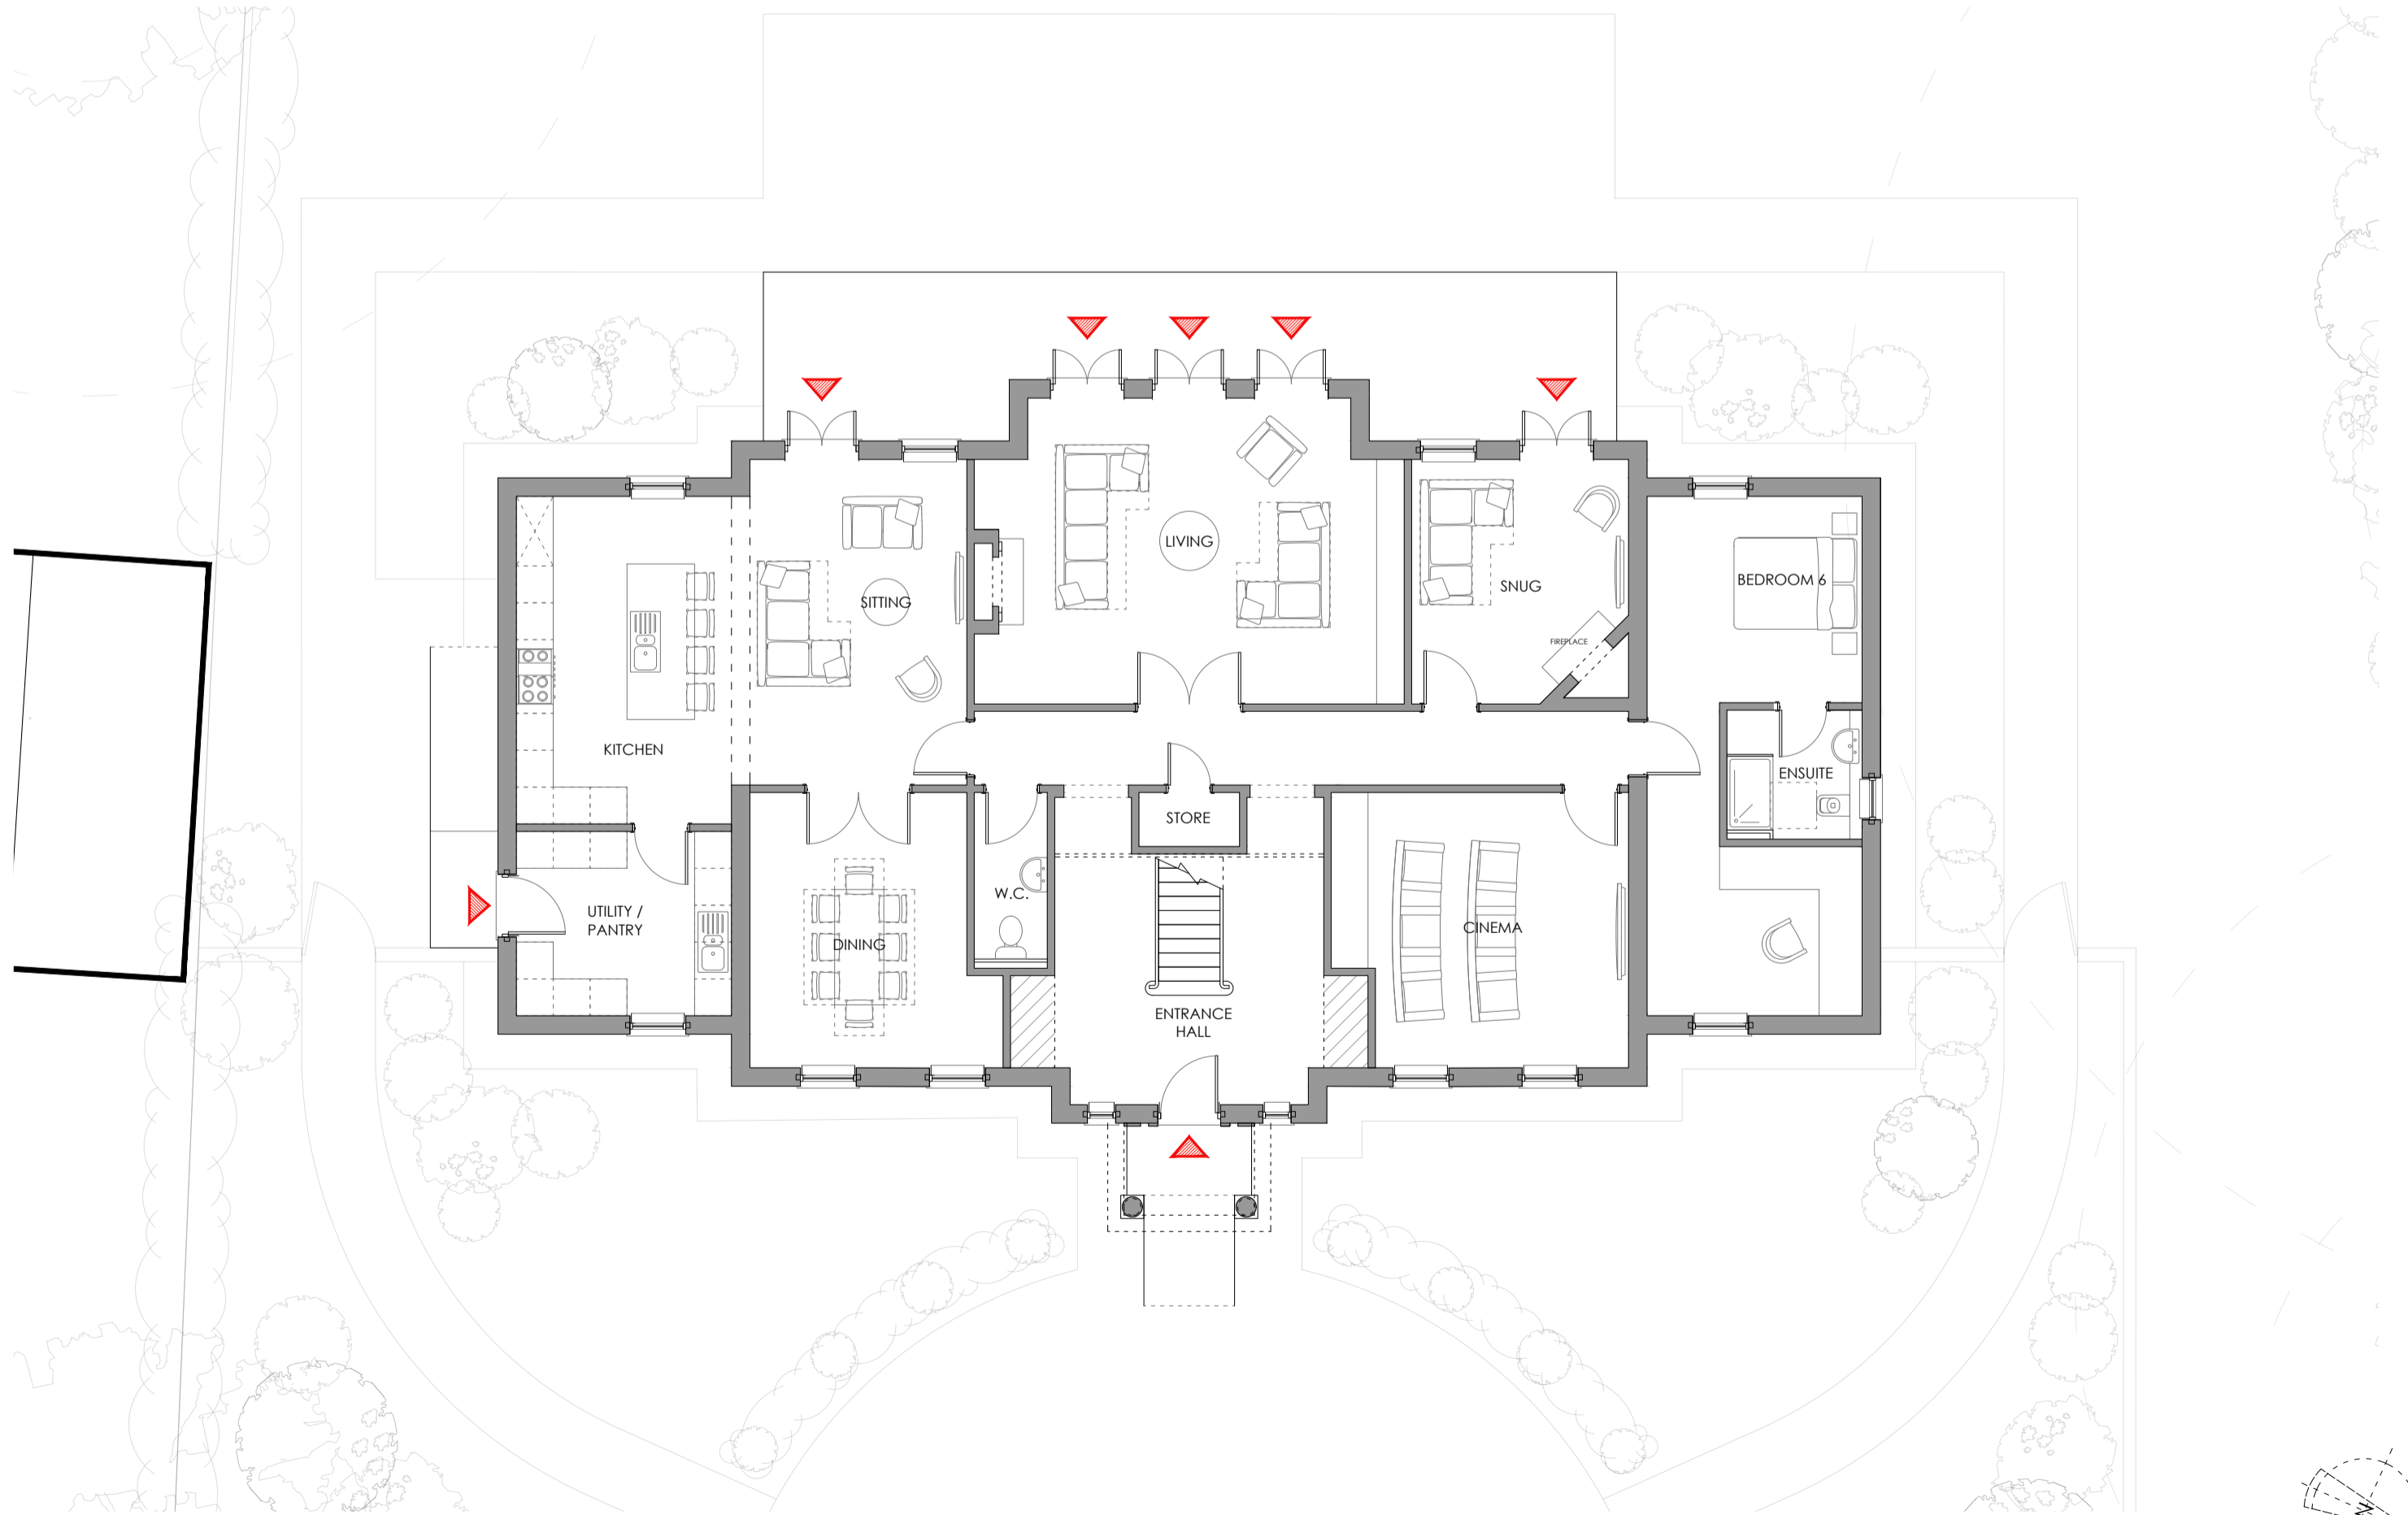

GROUND FLOOR PLAN

0 1 5m 1:100 Scale