
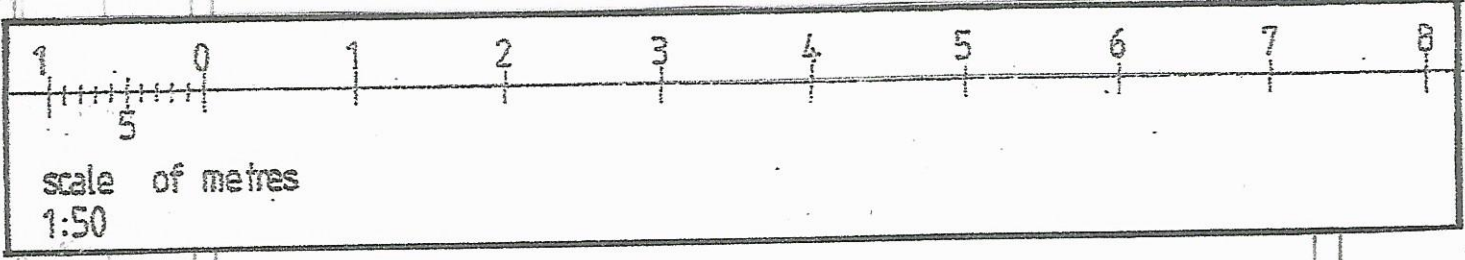



BAUNIKER?

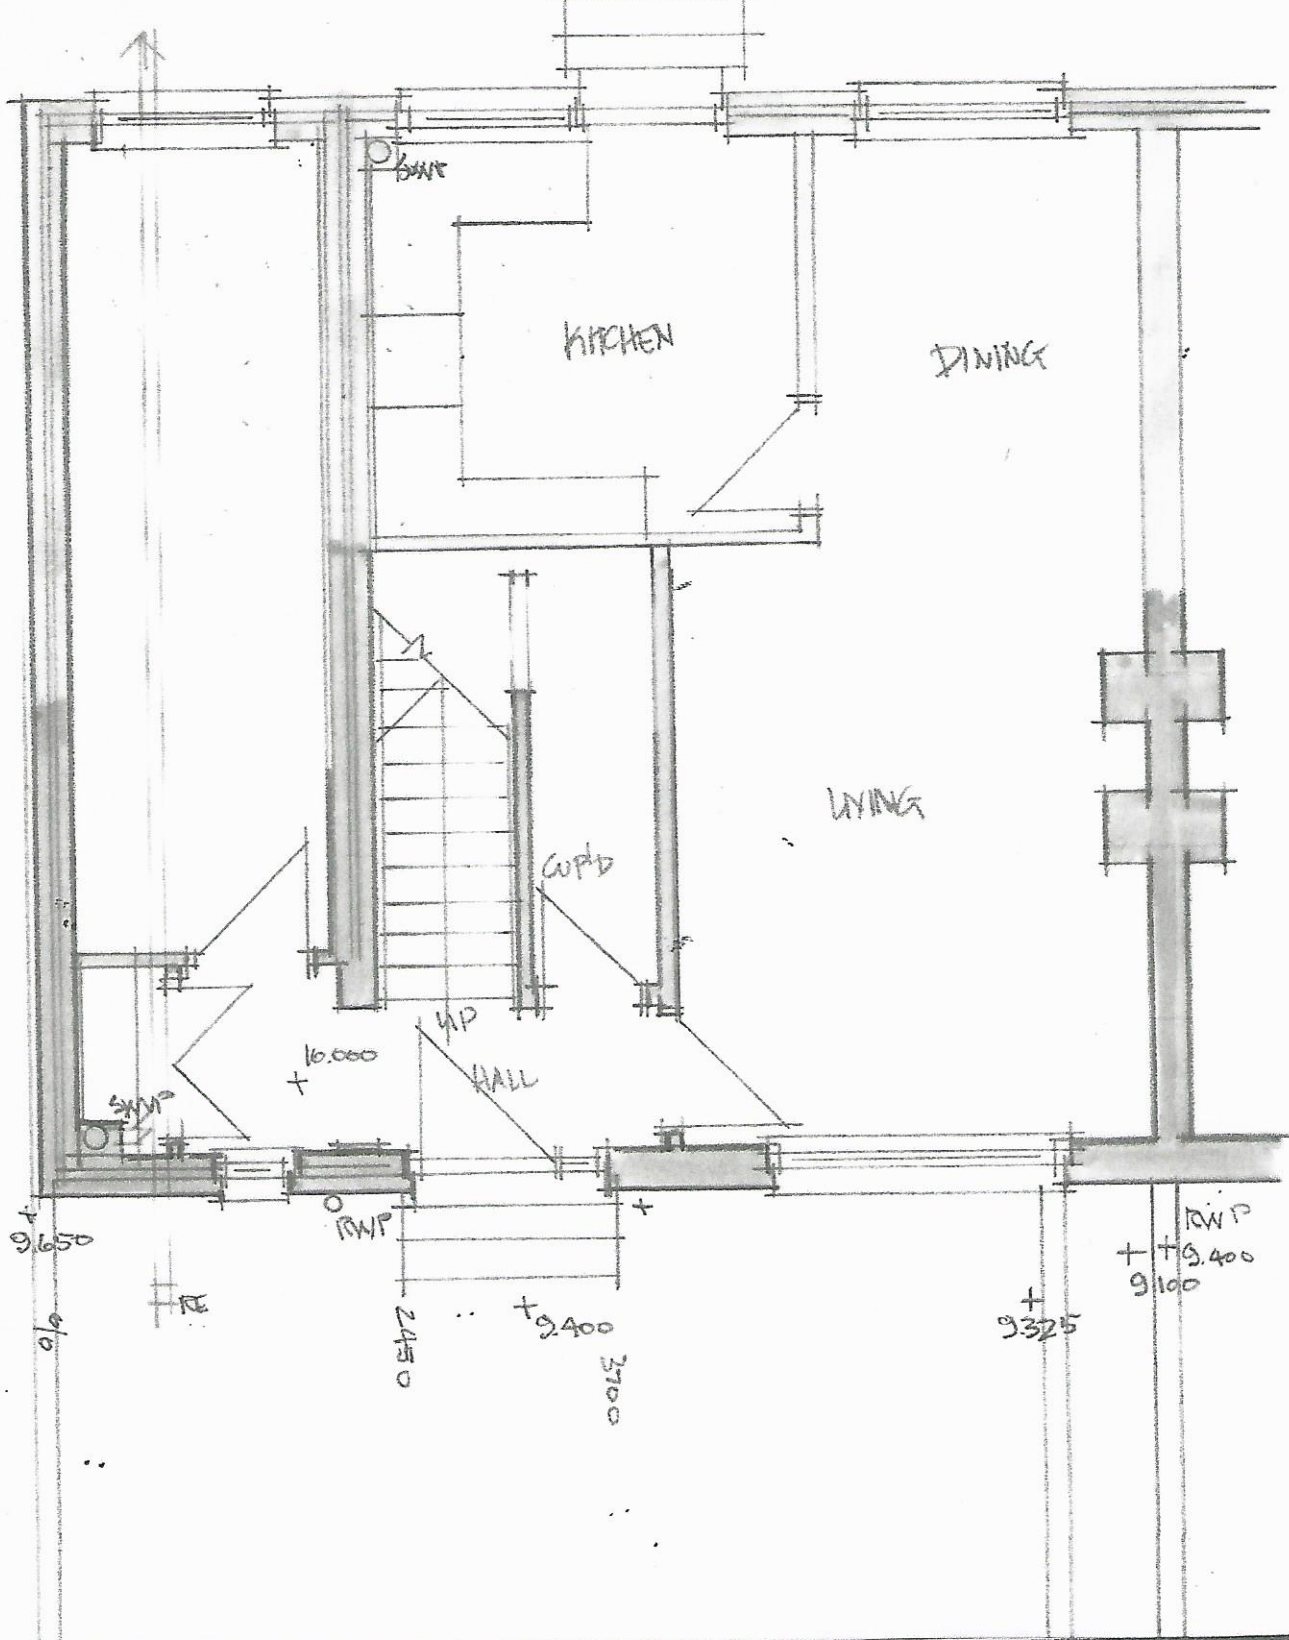

<b>Project</b> Proposed New Front Porch Extension to House at 27 Lammerknowes Road, Banton. G65 0QT. for Mr. S. Walker.		<b>Drawing</b> <b>GROUND FLOOR</b> <b>( as existing )</b>		<b>ADR (Design) Ltd</b> <b>The Nurseries</b> 5 Tak-Ma-Doon Road KILSYTH G65 0RS Telephone/Fax 01236 827749	
<b>Date</b> 08:21	<b>Scale</b> 1:50	<b>Job No.</b> 406	<b>Drawing No.</b> 406/04		
<b>Drawn By</b> Dr.					