




LOCATION PLAN 1:1000

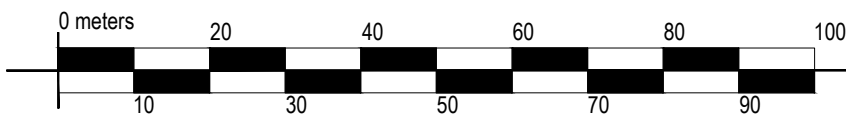

Rev



PROJECT
KIRSTY McMILLAN
6W BURNSIDE STREET
G65 0HL

DRAWING DESCRIPTION
LOCATION PLAN

DATE JUNE 21	REVISION	DRAWN CH
SCALE 1:1000	DRAWING No. 345/004	

