

ISO A1 - 594mmx841mm

1. IMAGE TAKEN FROM EXISTING PATIO



2. IMAGE TAKEN FROM EXISTING PATIO



3. IMAGE TAKEN FROM BALUSTRADE EDGE LOOKING WEST




4. IMAGE TAKEN FROM RAISED PLANTER LOOKING N.W



5. IMAGE TAKEN FROM BALUSTRADE LOOKING N.W



6. IMAGE TAKEN FROM EXISTING BALCONY ILLUSTRATING RELATIONSHIP TO NEIGHBOURING HOUSES

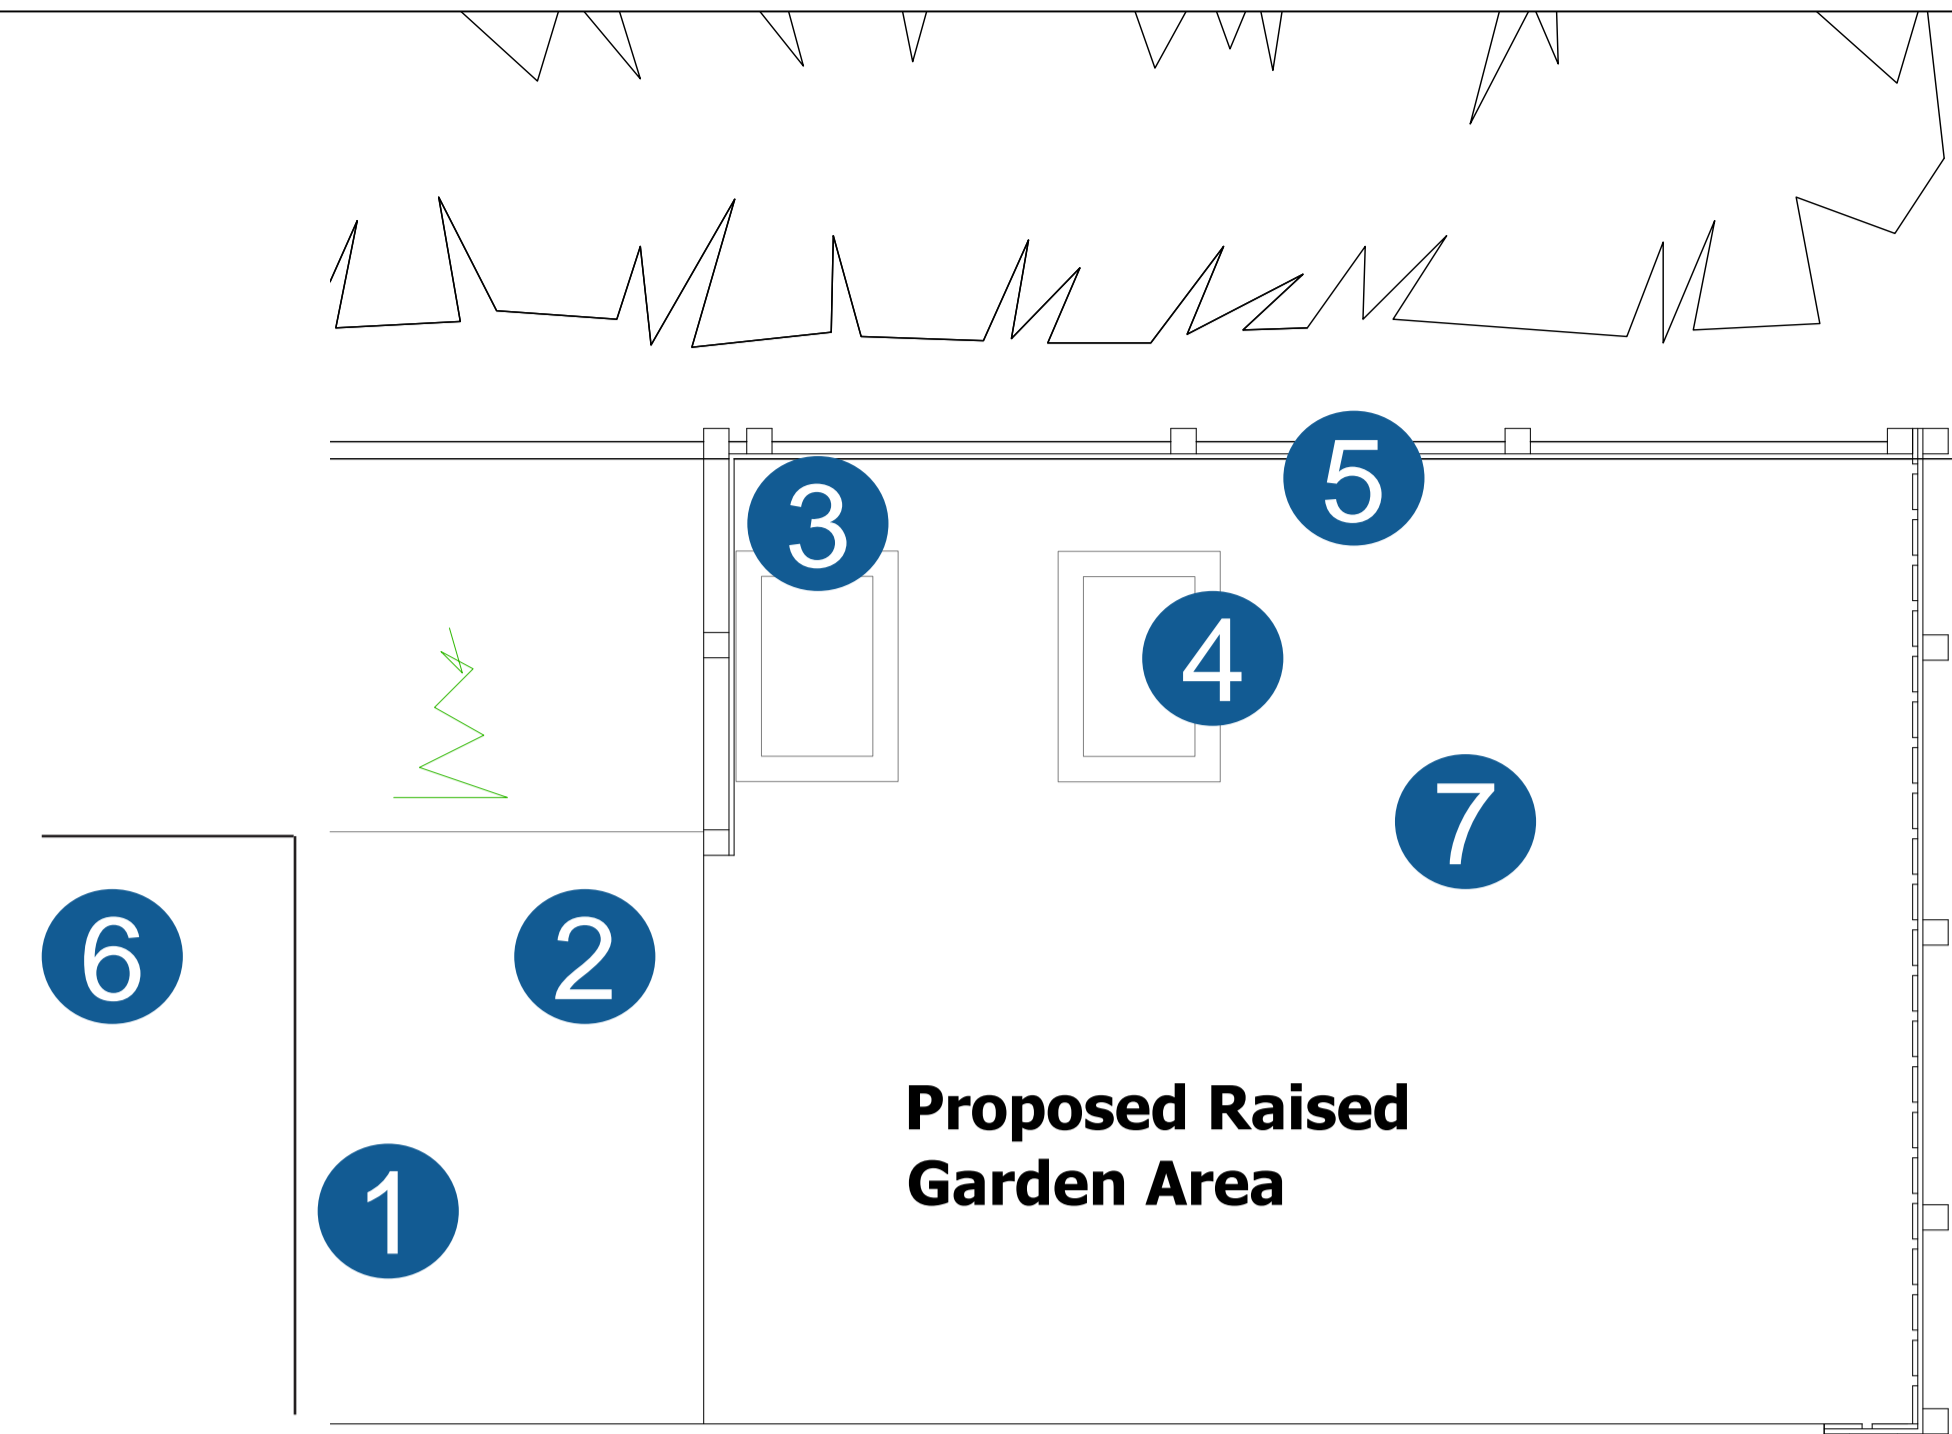

DATE	REVISION	REVDRW	CHK
22.08.21	ISSUED FOR PLANNING	P01	JF NF

This drawing must not be used, reproduced or revised without written permission.

This drawing shall not be used for construction purposes until the "CONSTRUCTION" status appears under the Sheet Status.

Constructors must only work to figured dimensions which are to be checked on site. Do not scale from hard copy drawings

Keyplan

North Arrow

Detail Symbol

Freemans
Architect & Chartered Architectural Technologists

53 Tantallon Ave
Gouruck
PA19 1HA
norman@freemanarchitecture.co.uk
07966173326

Drawn JF	Date 22.08.21
Checked nf	Date 22.08.21
Scale As Noted @ A1	
Client Mr & Mrs J Ward	
Project RAISED DECKING AREA	
Drawing Title PROPOSED RAISED DECKING AREA IMAGES [RETROSPECTIVE PLANNING]	
Sheet Status FOR PLANNING	
Project No. FRMAT21-0003	
Drawing No. 202108-FRE-A1-ZZ-DR-A-00-002	Rev. P01

