

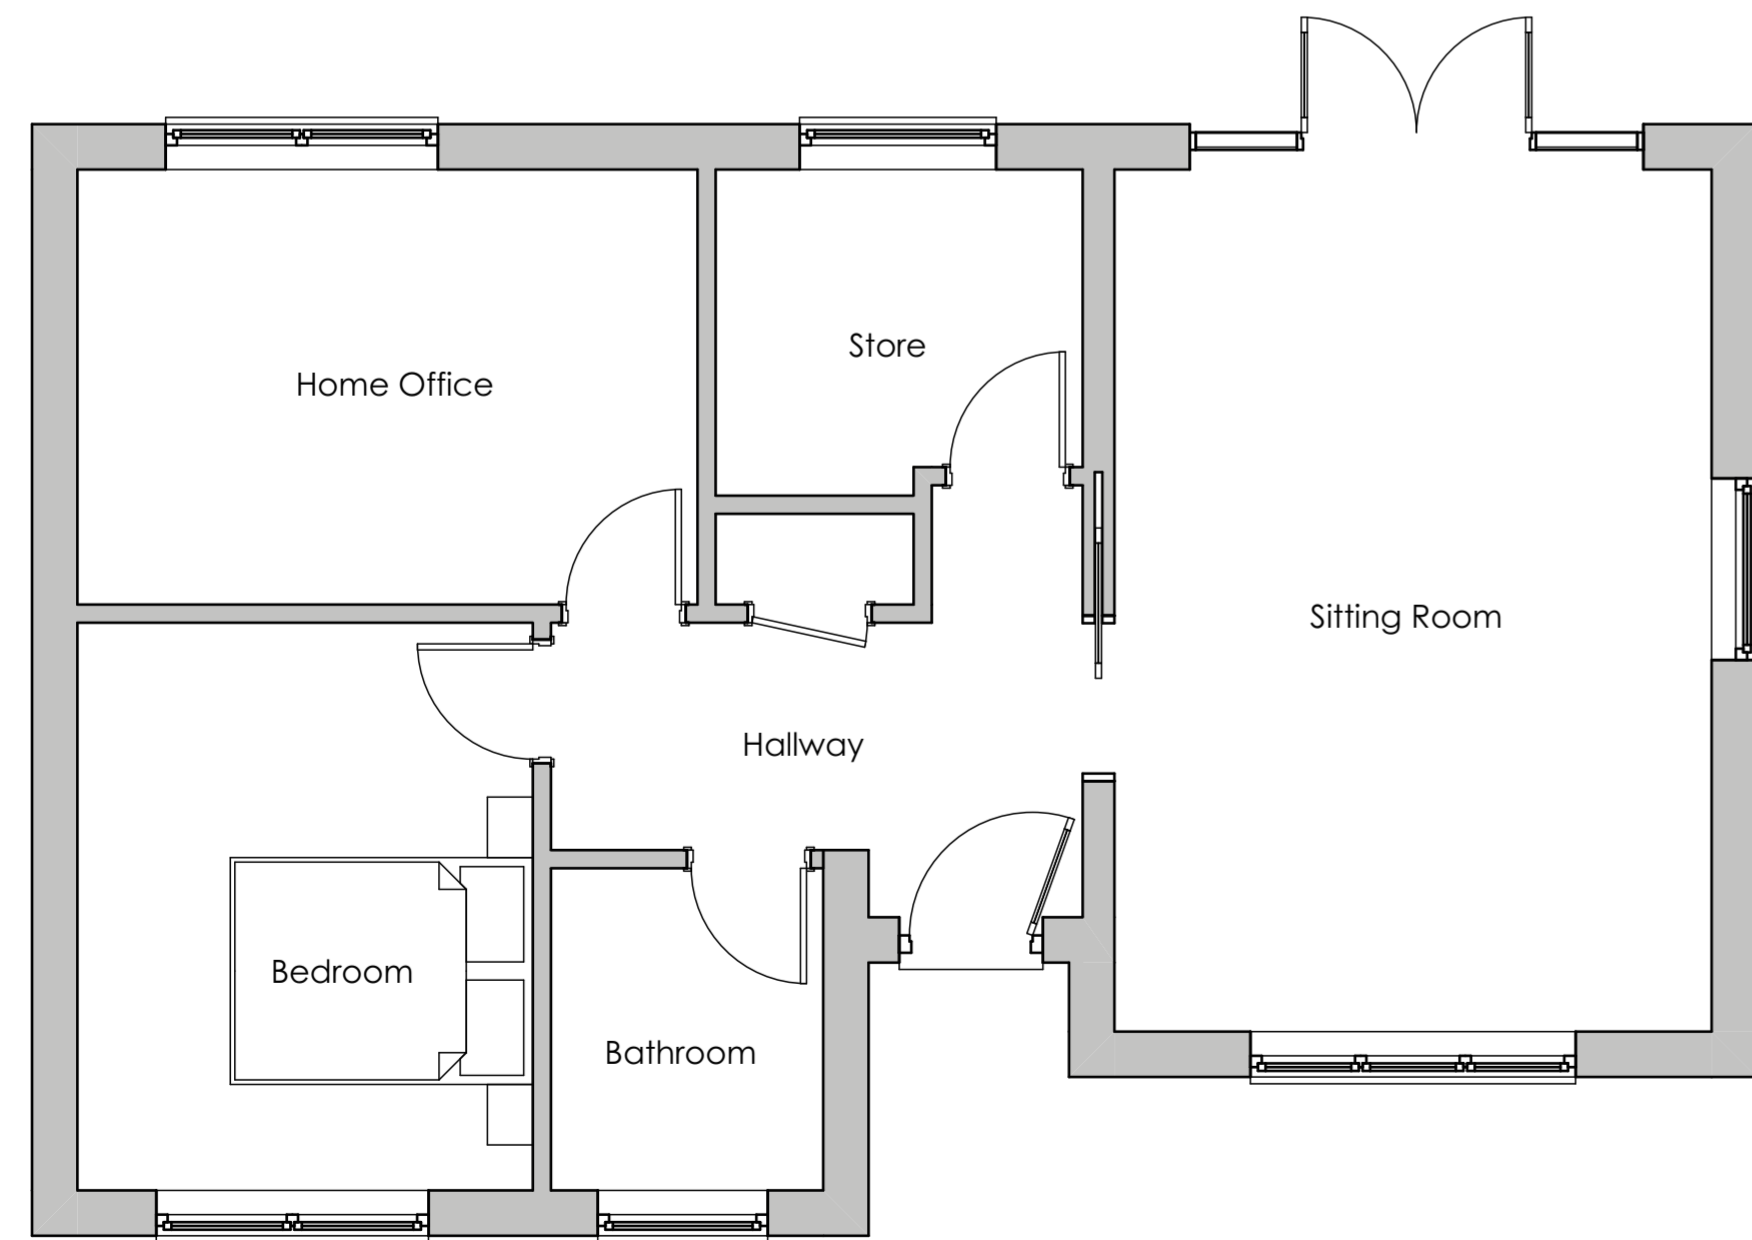
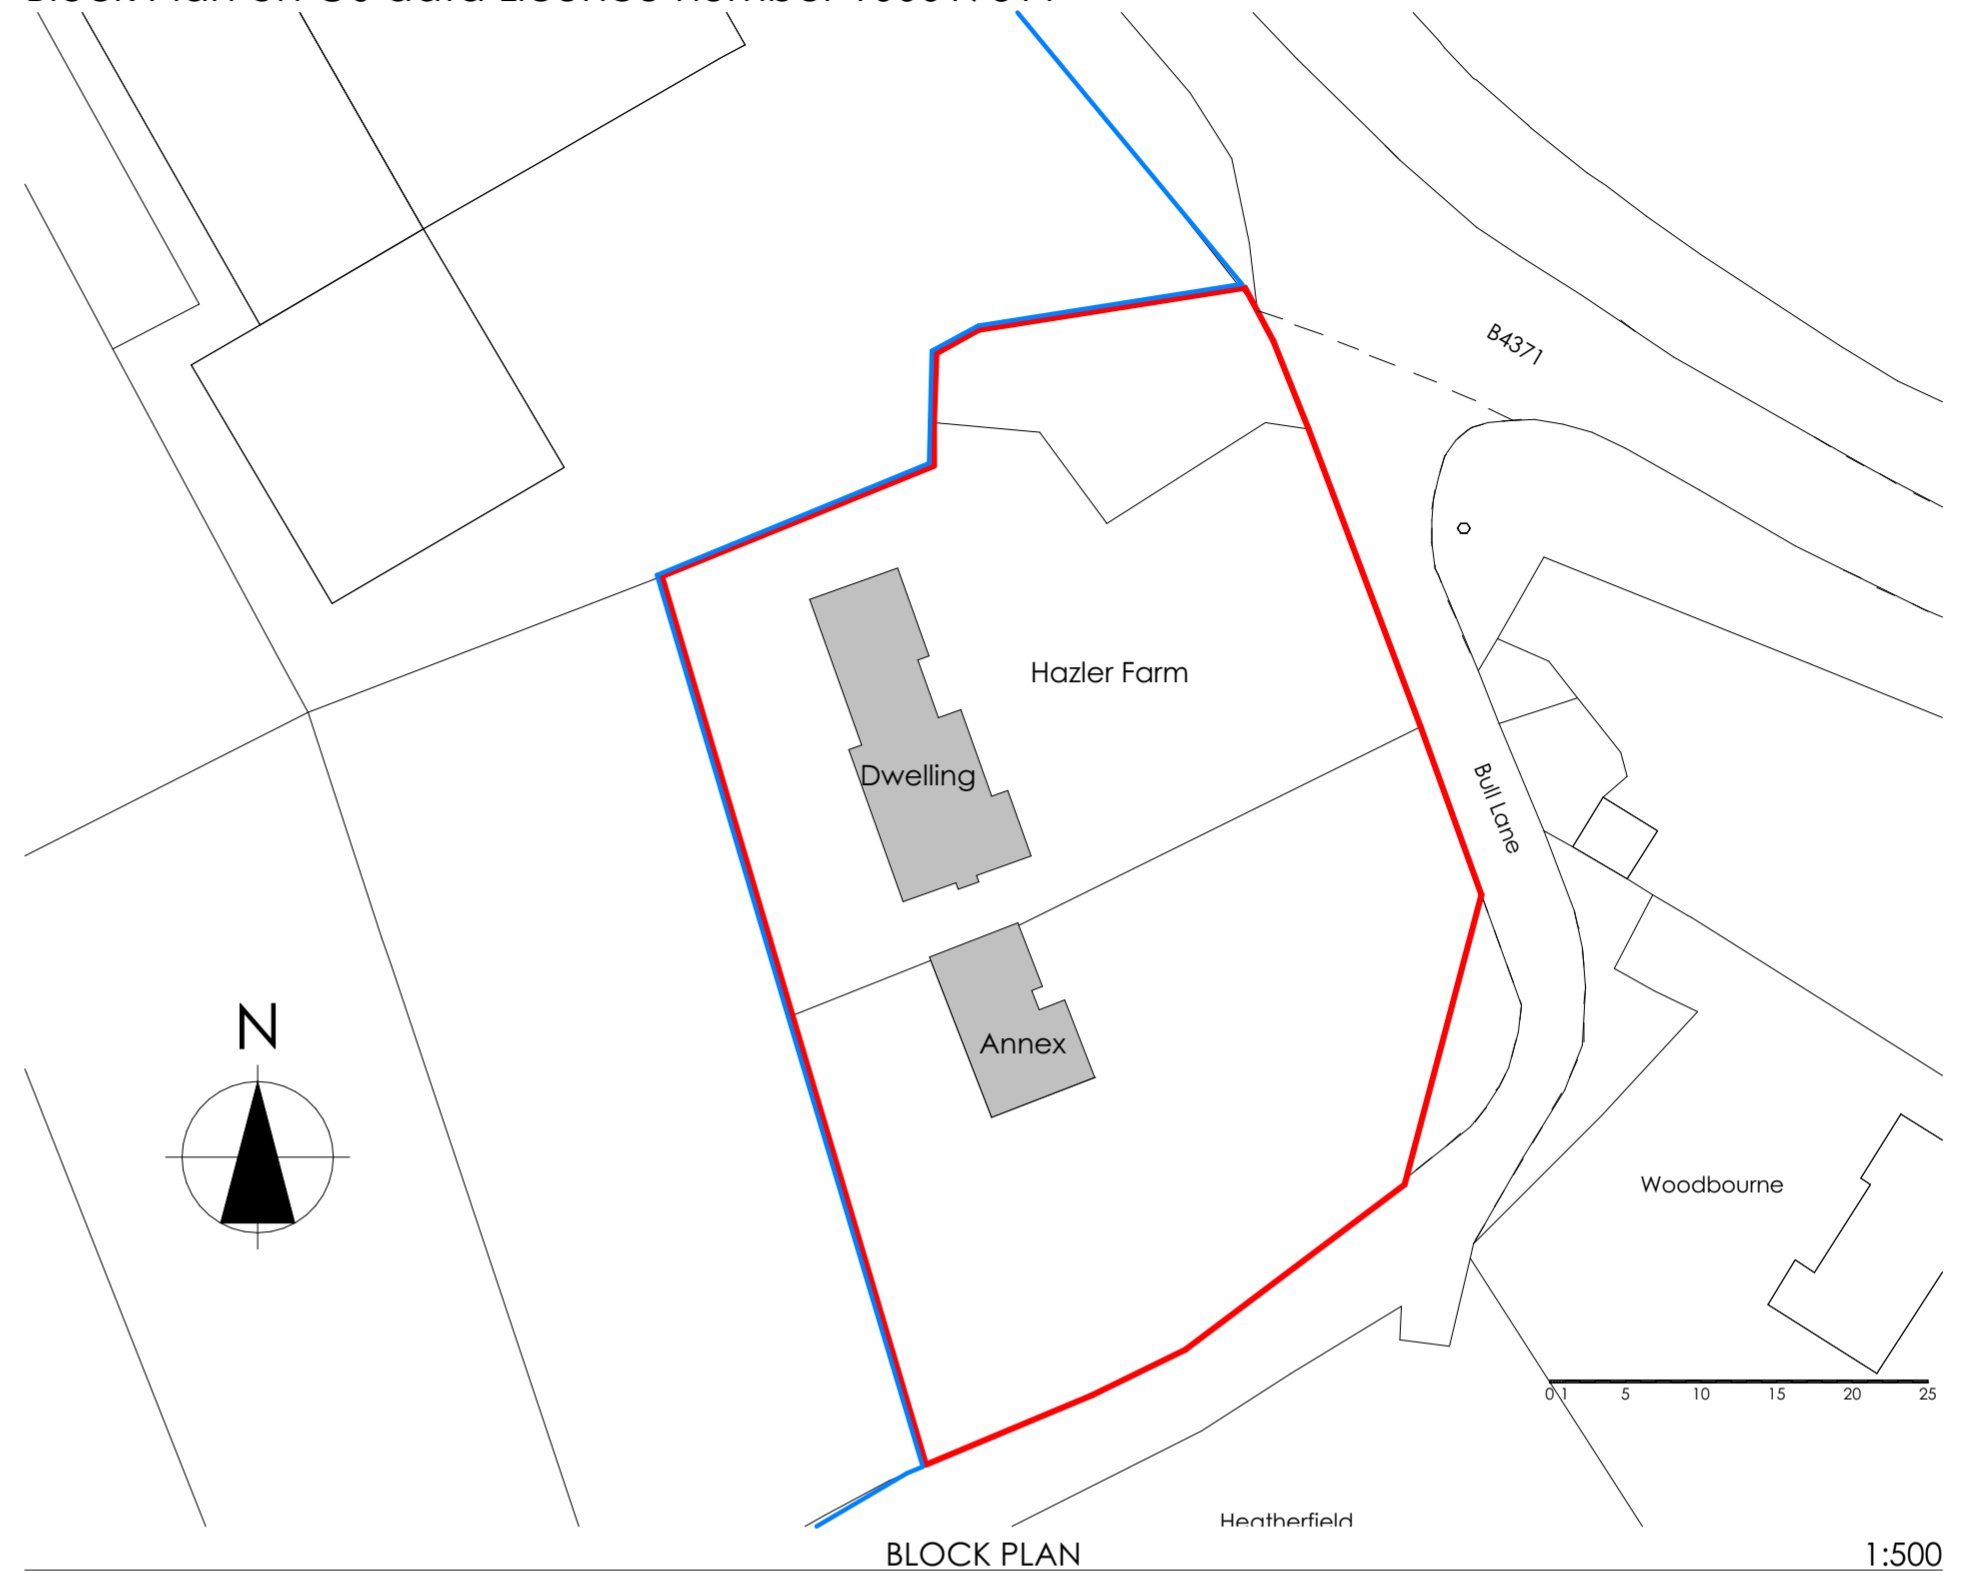
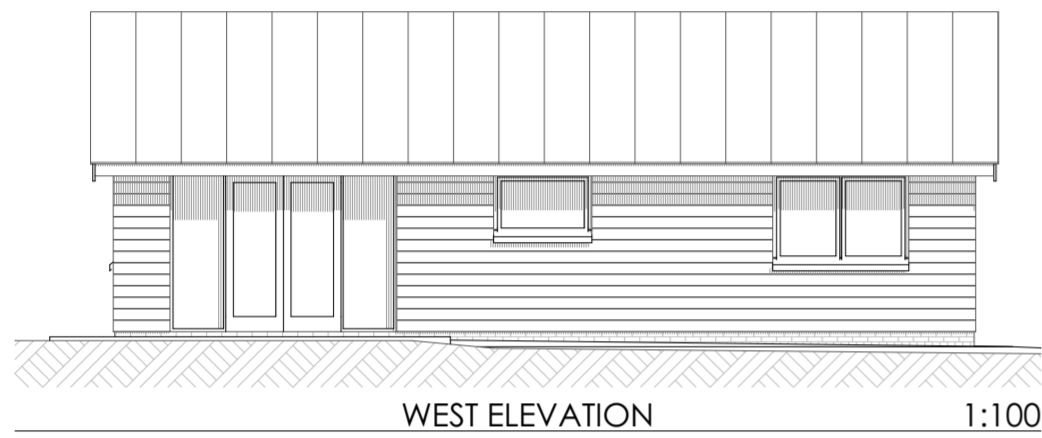
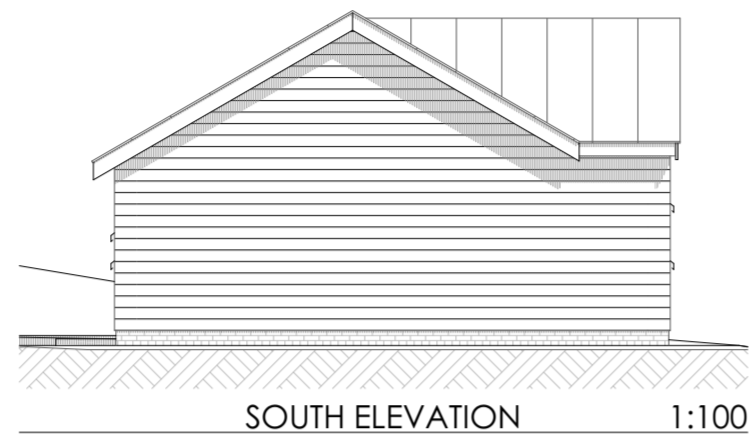


Block Plan on OS data Licence number 100019311

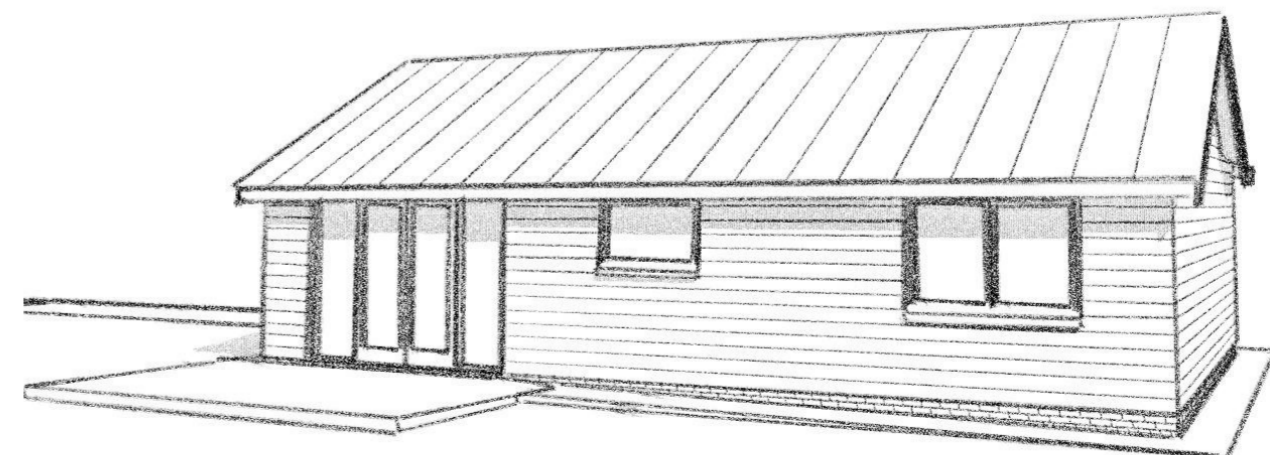

GROUND FLOOR

1:50

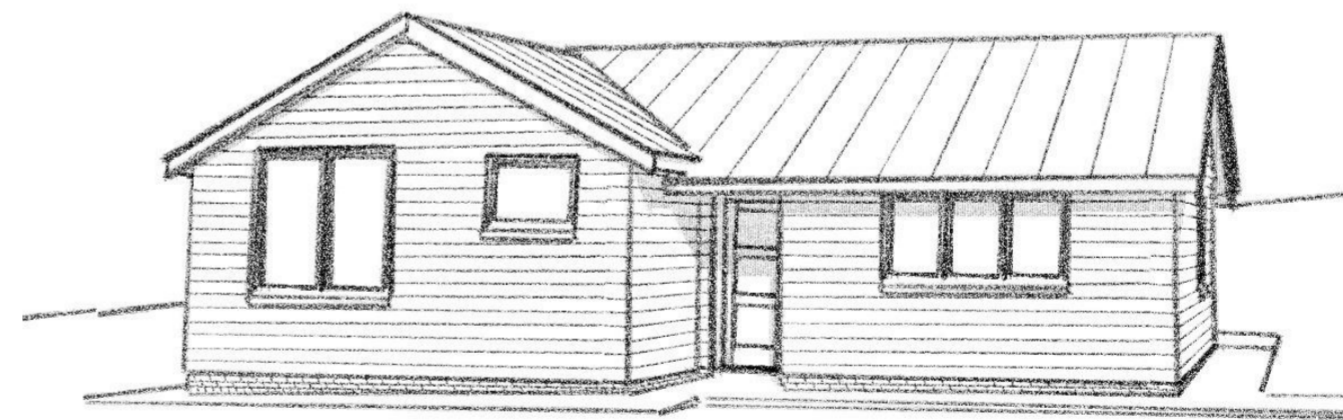

**BATCH VALLEY DESIGN**  
ARCHITECTURAL SERVICES

job title	CONVERSION of STABLE INTO ANNEX		
client	Hazler Farm Hope Bowdler SY6 7EU		
drawing	PROPOSED PLANS AND ELEVATIONS		
PLANNING			
drawing scale	as shown	paper size	A2
job. num. rev.	703.02		
date	AUG 2021		
info@batchvalleydesign.com	t. 07773 388837		