


OS 1:1250 SCALE

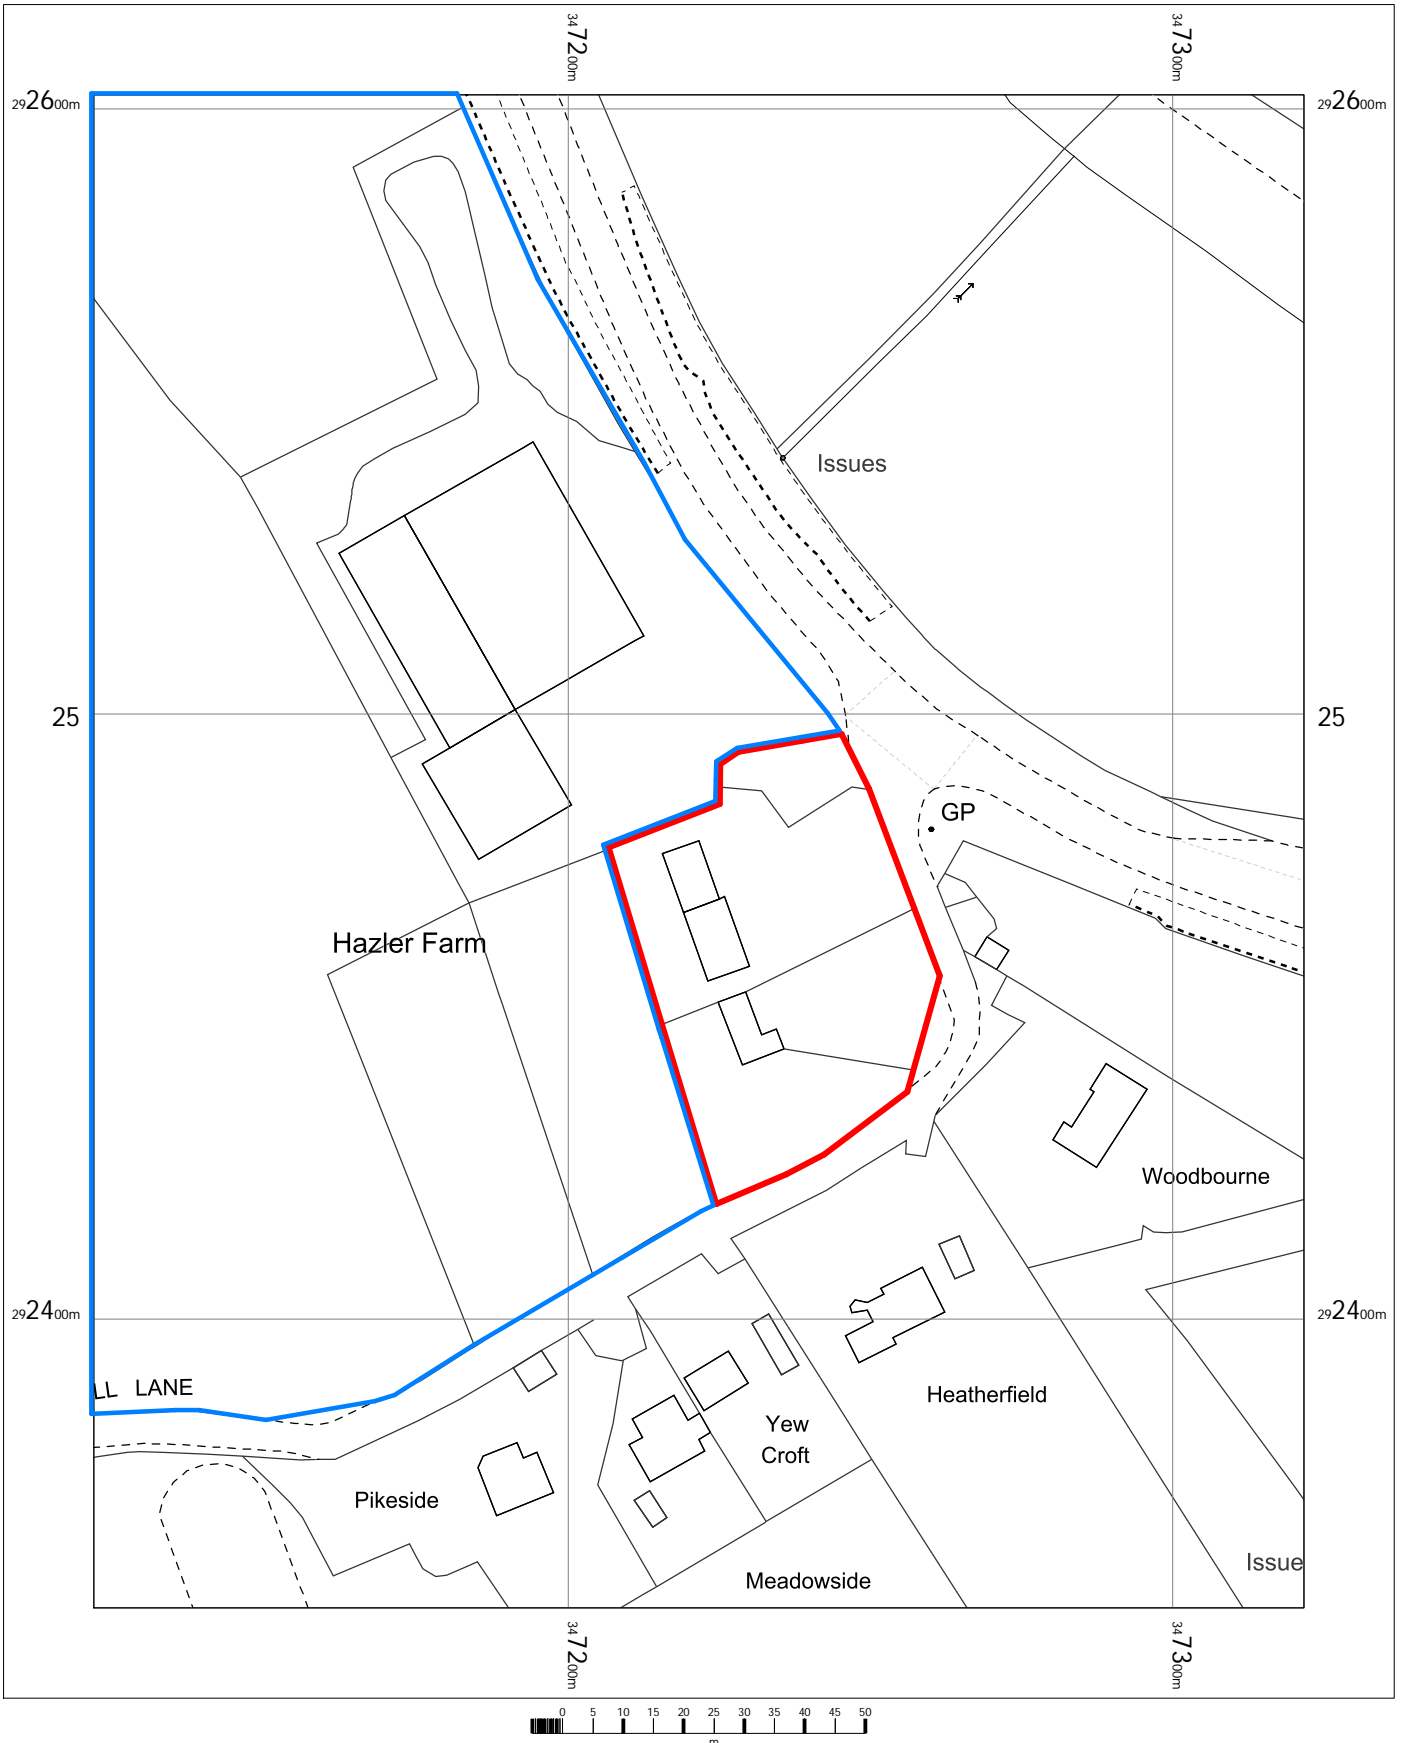


Hazler Farm
Bull Lane
Hope Bowdler
Shropshire
SY6 7EU

OS MasterMap 1250/2500/10000 scale
Wednesday, February 5, 2020, ID: UPT-00858097
www.themapshop.co.uk

1:1250 scale print at A4, Centre: 347222 E, 292477 N

©Crown Copyright Ordnance Survey. Licence no. 100019311

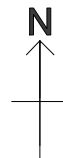

The Map Shop
Upton upon Severn
www.themapshop.co.uk

TEL: 01684 593146
FAX: 01684 594559
themapshop@btinternet.com