


1:500 scale in Metres

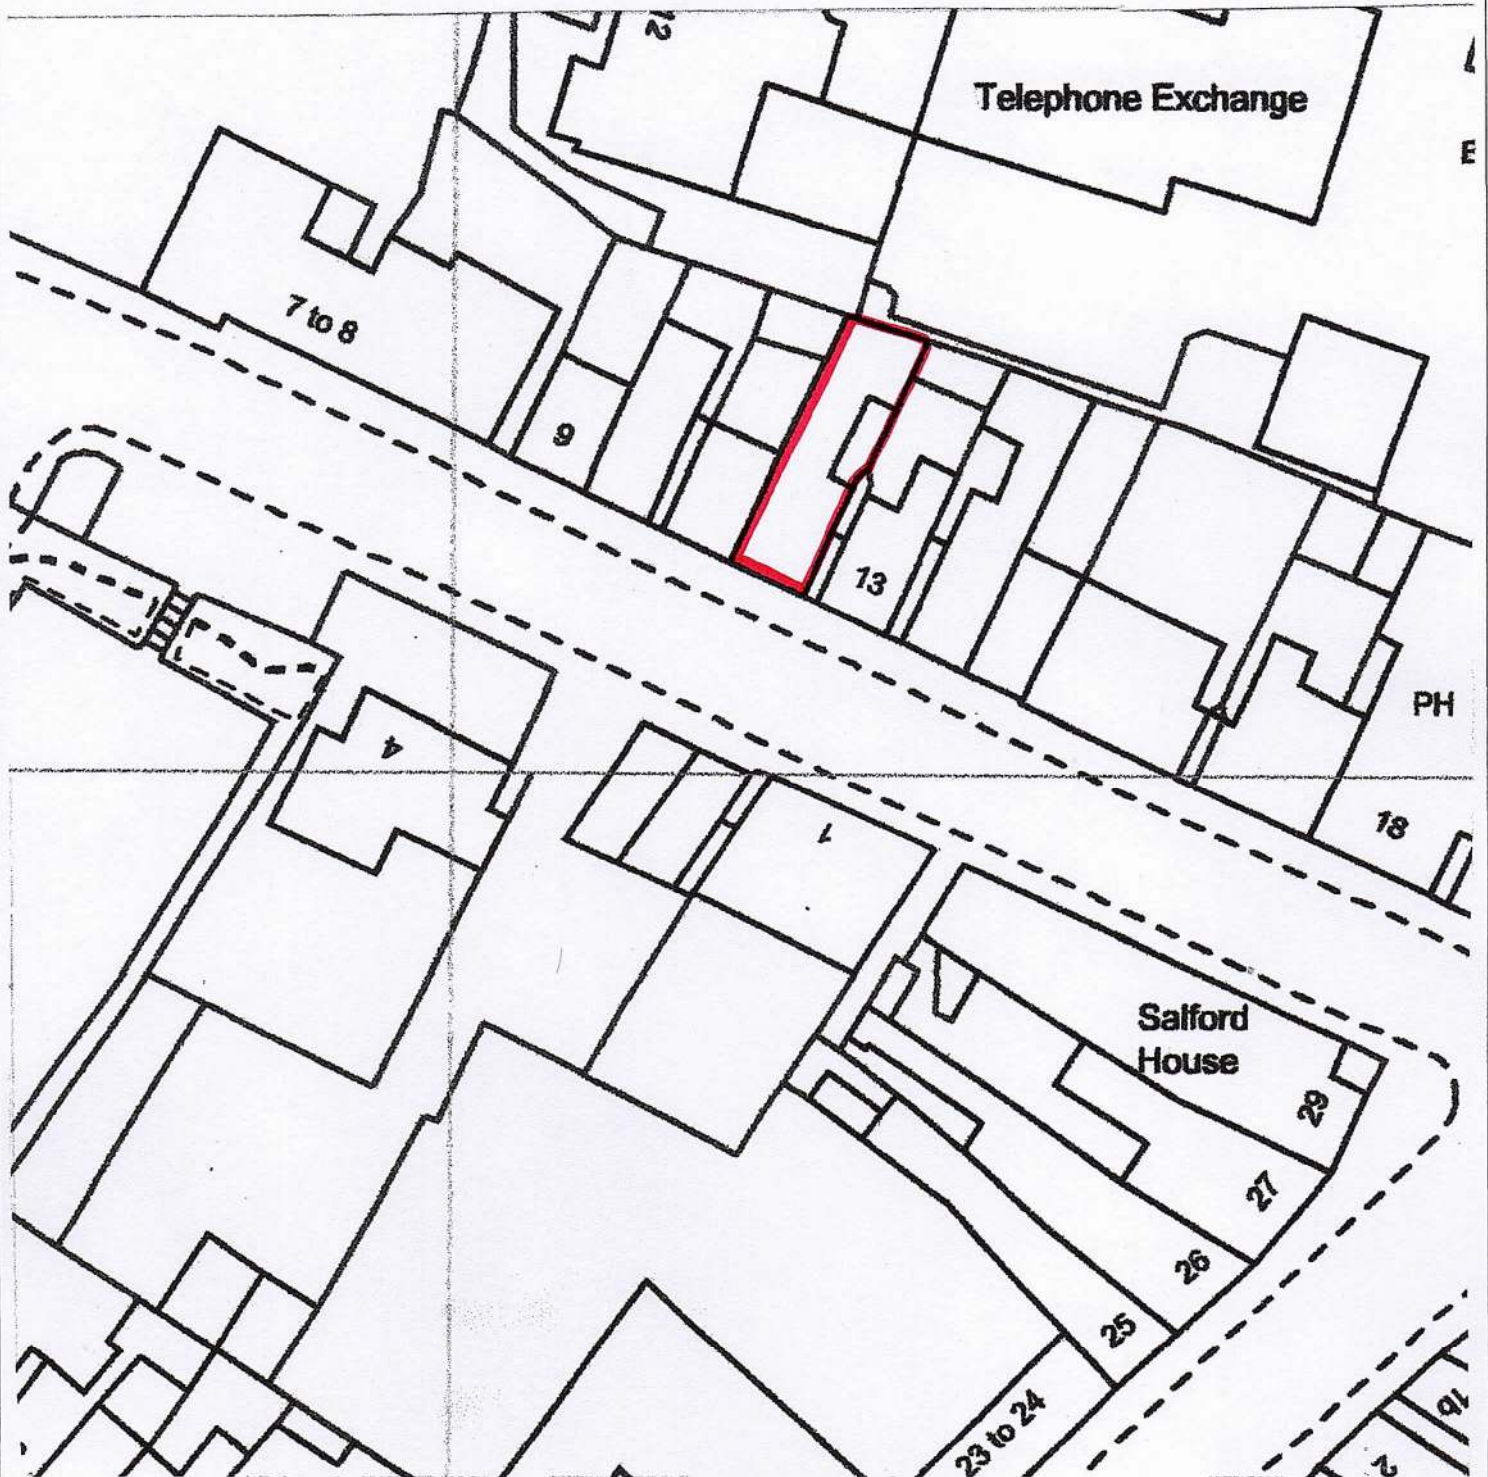

Proposed Site Block Plan

Scale 1:500

3rd July 2021	L003 Proposed Site Block Plan	Daren C Hall Architect
scale 1:500	Proposed Change of Use for 12 New Street, Stourport on Severn, DY13 8UW.	The Oast House, 25 Kiln Lane, Leigh Sinton, Malvern, WR13 5HH Tel : 07966 567266
daren.hall@btopenworld.com		