


1:500 scale in Metres

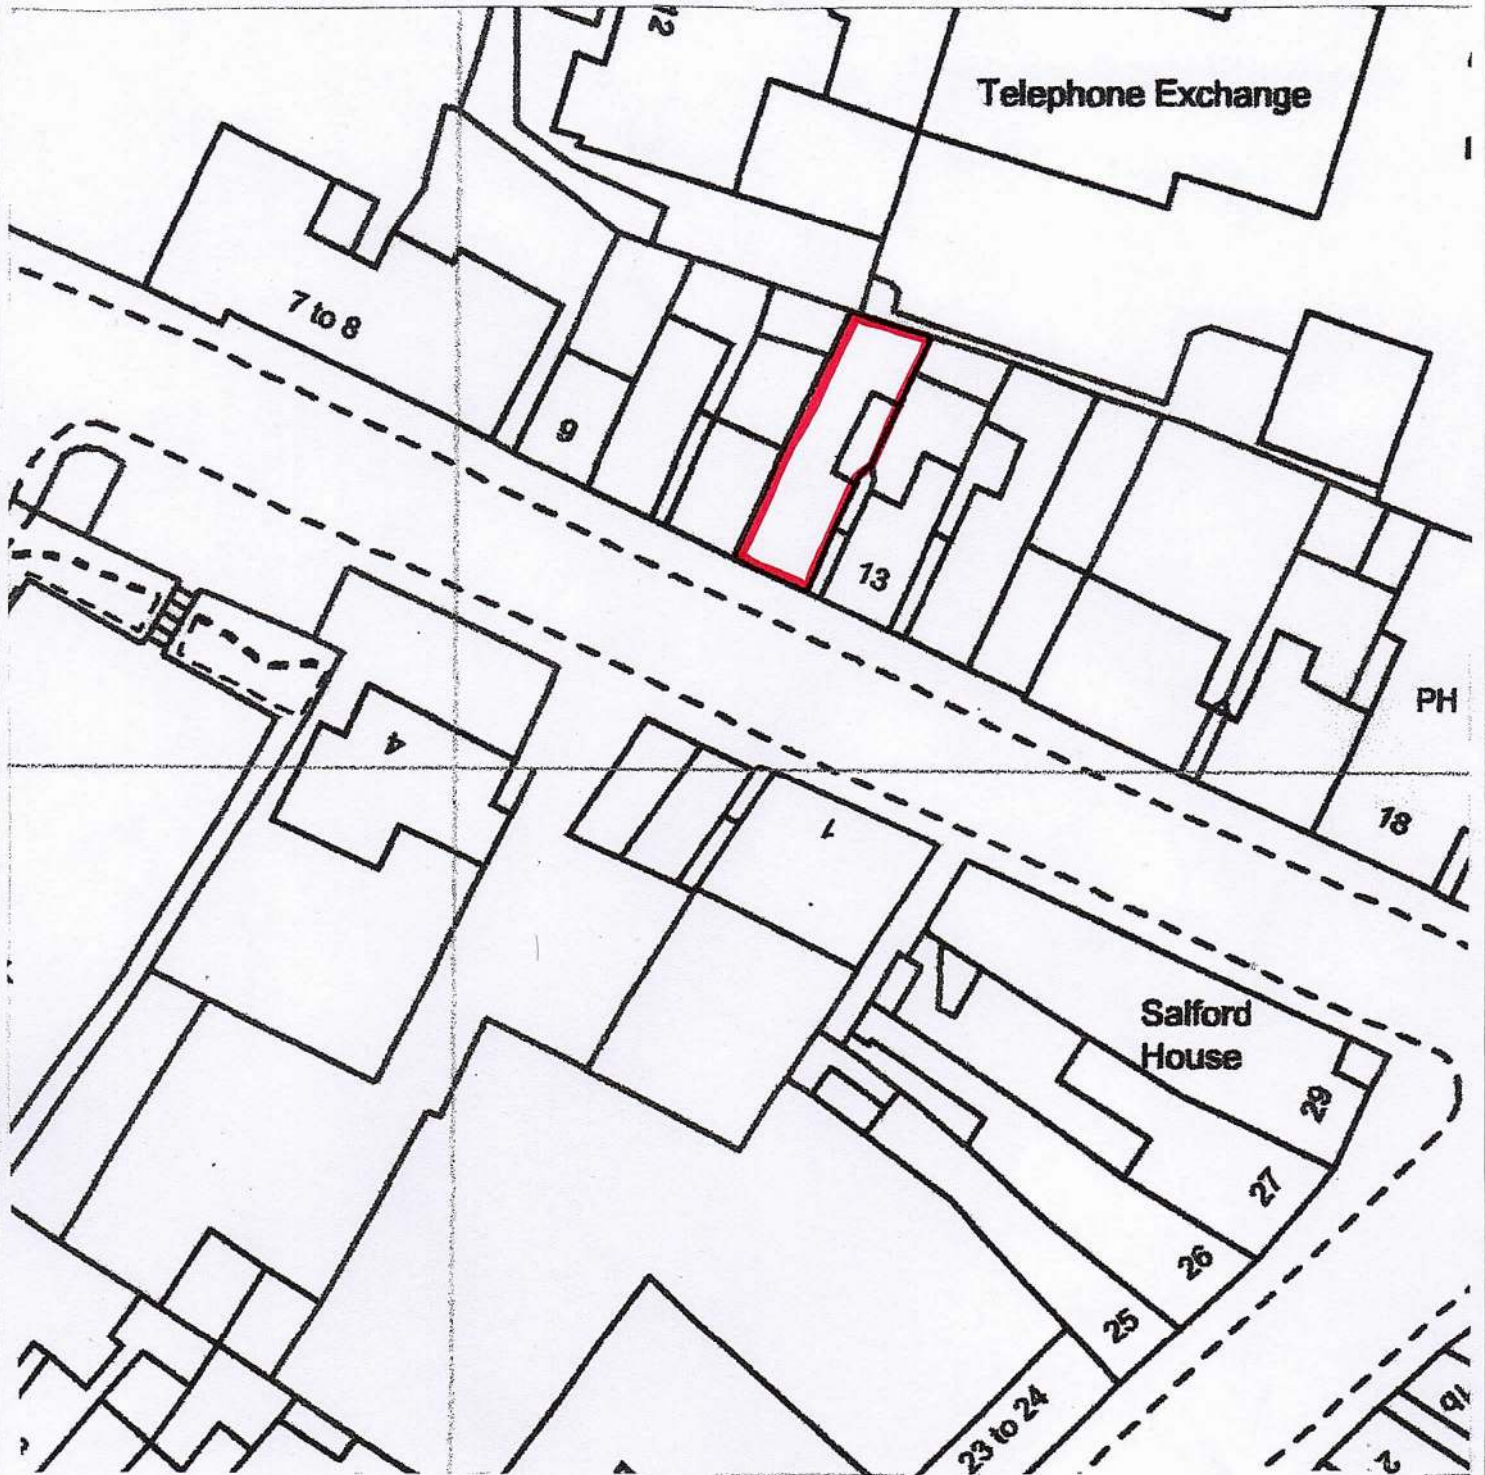

Existing Site Block Plan

Scale 1:500

3rd July 2021

L002 Existing Site Block Plan

Daren C Hall Architect

scale 1:500

Proposed Change of Use for 12 New Street,
Stourport on Severn, DY13 8UW.

The Oast House,
25 Kiln Lane, Leigh Sinton,
Malvern, WR13 5HH
Tel : 07966 567266

daren.hall@btopenworld.com