

Existing Front Door Elevation


Scale 1:20



Photograph of Existing Front Door


Repair and Alterations to Existing Front Door

Existing Front Door to be removed from doorway and temporary plywood and timber stud partition erected to provide secure enclosure. Existing 4no glazed units to be removed and replaced with 4no timber panels, profile and thickness to match 2no existing. Door to be stripped, filled and recoated in dark blue gloss paint (colour to match existing) and rehung in its original location.

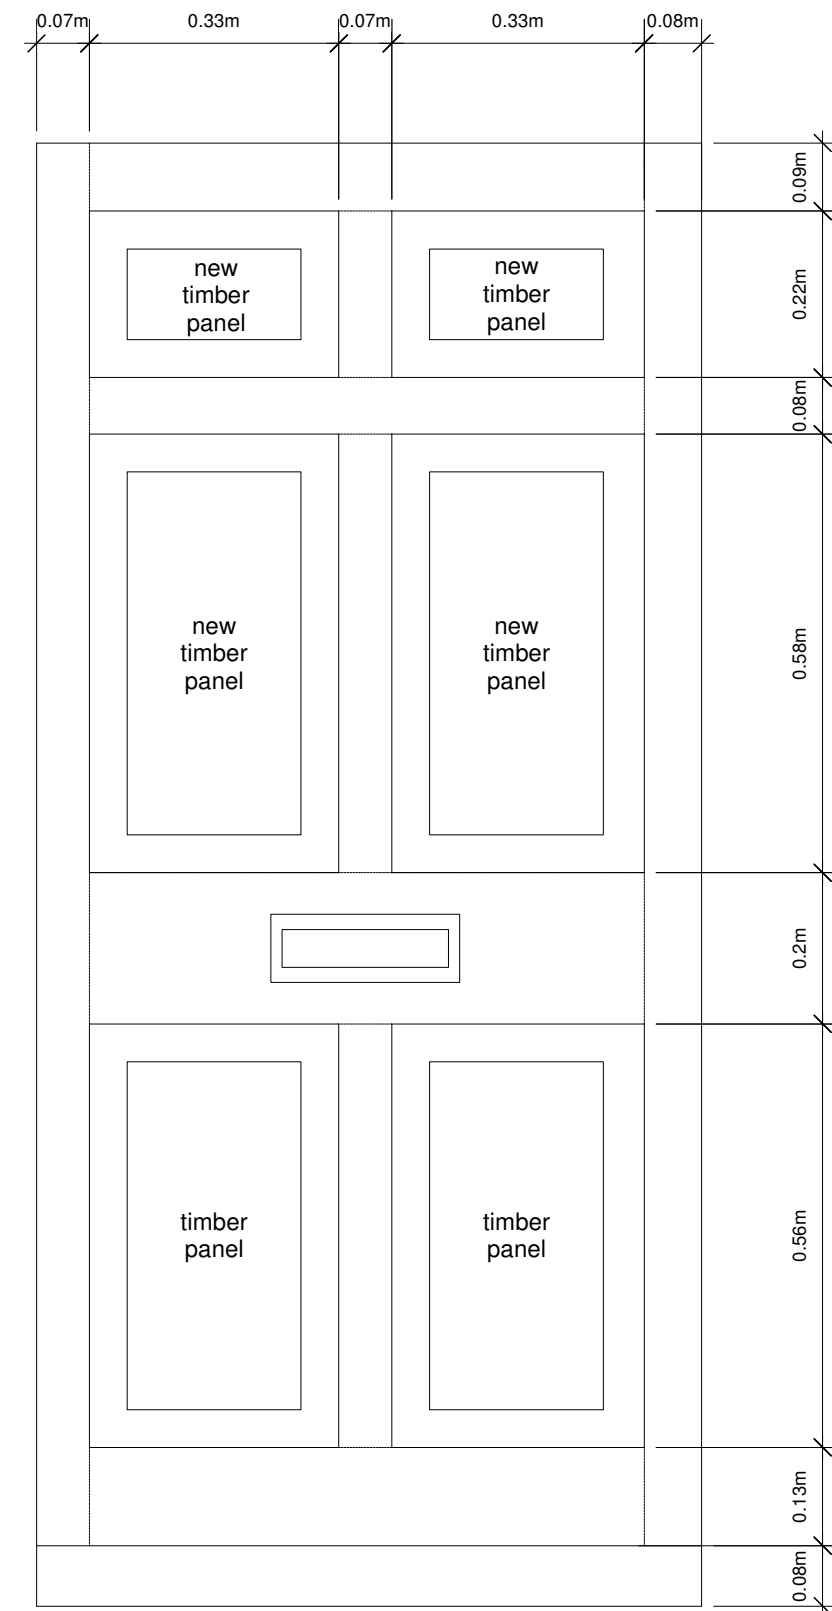

Proposed Front Door Alterations

Scale 1:20

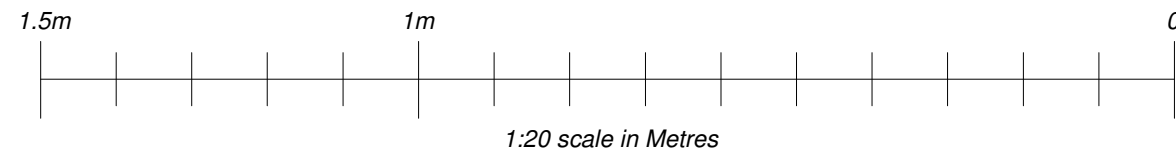

4th August 2021	<b>L008 Proposed Front Door Alterations</b>	<b>Daren C Hall Architect</b>
scale 1:20	Proposed Change of Use for 12 New Street, Stourport on Severn, DY13 8UW.	The Oast House, 25 Kiln Lane, Leigh Sinton, Malvern, WR13 5HH Tel : 07966 567266
daren.hall@btopenworld.com		