




Existing North East Elevation - 1:100

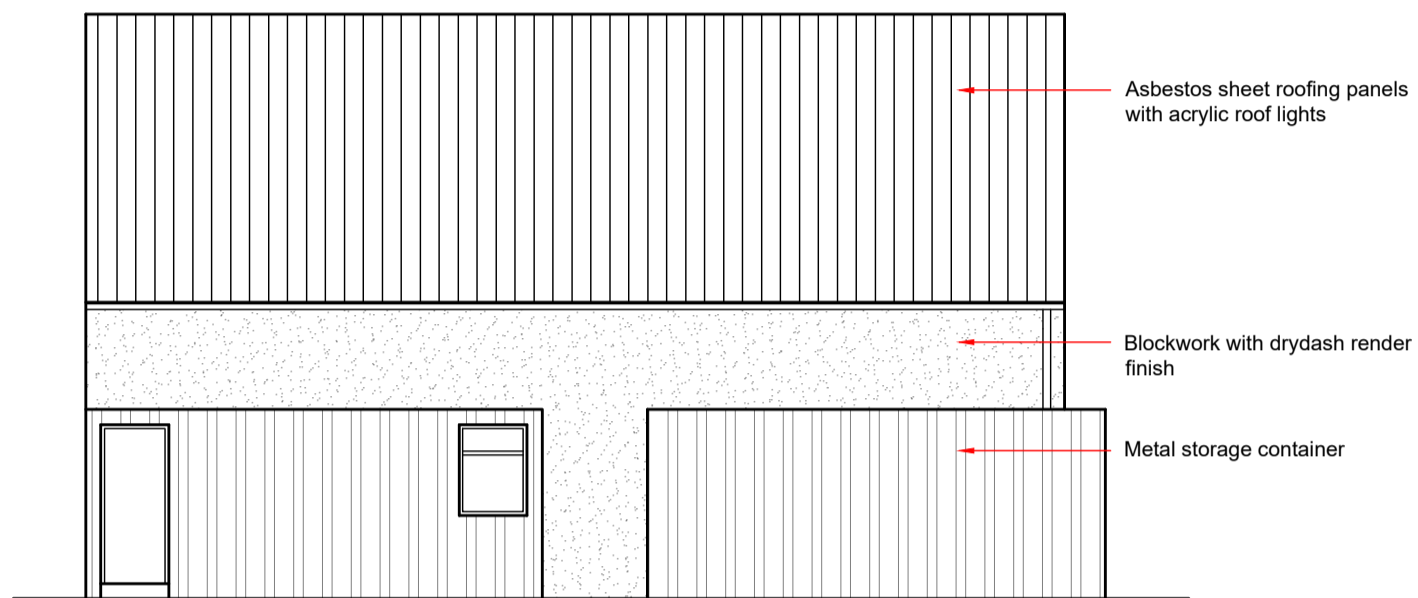


Existing South West Elevation - 1:100

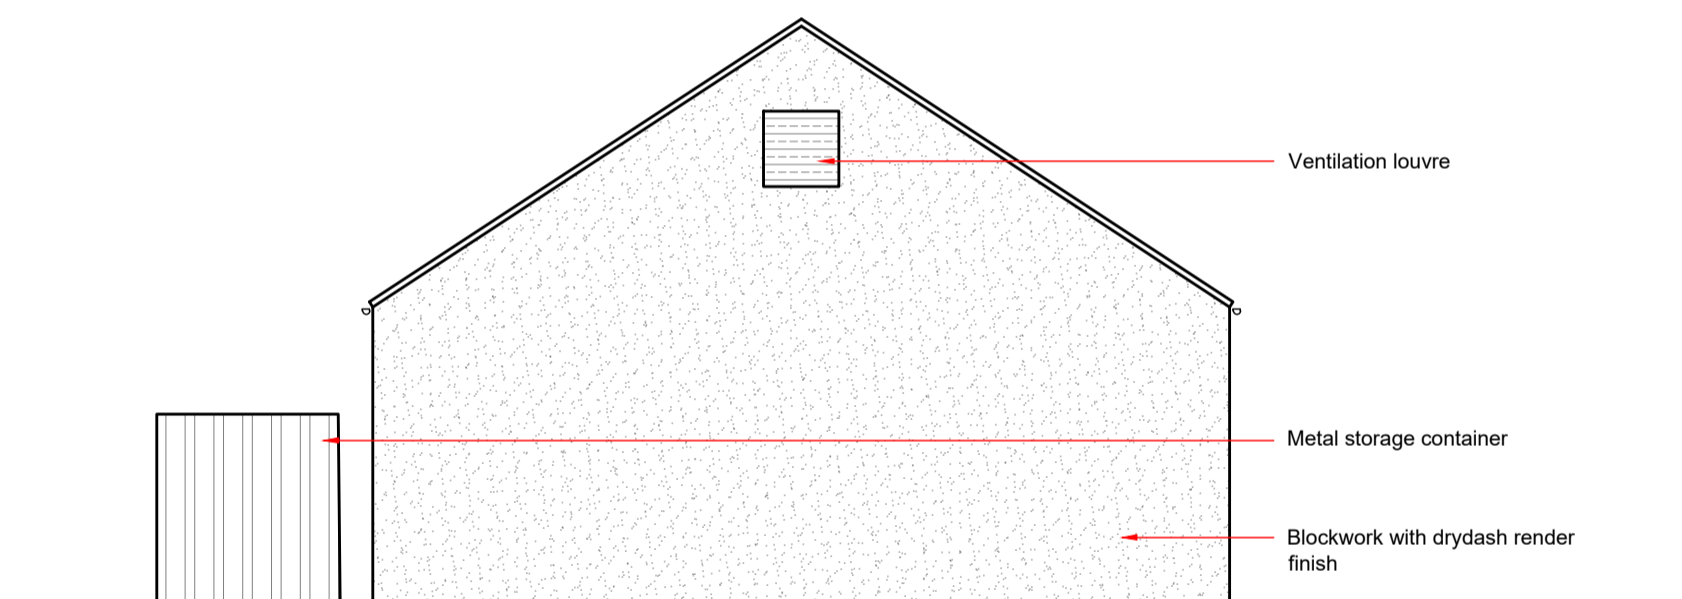

Existing South East Elevation - 1:100

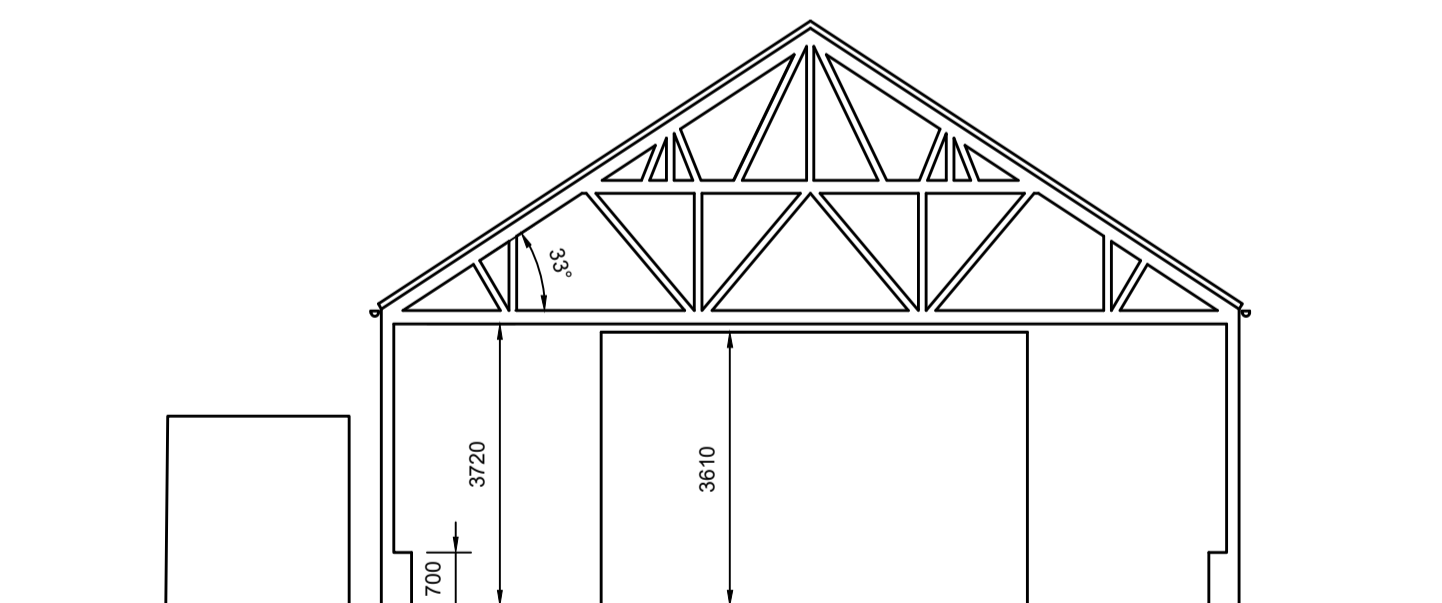

Existing Section - 1:100

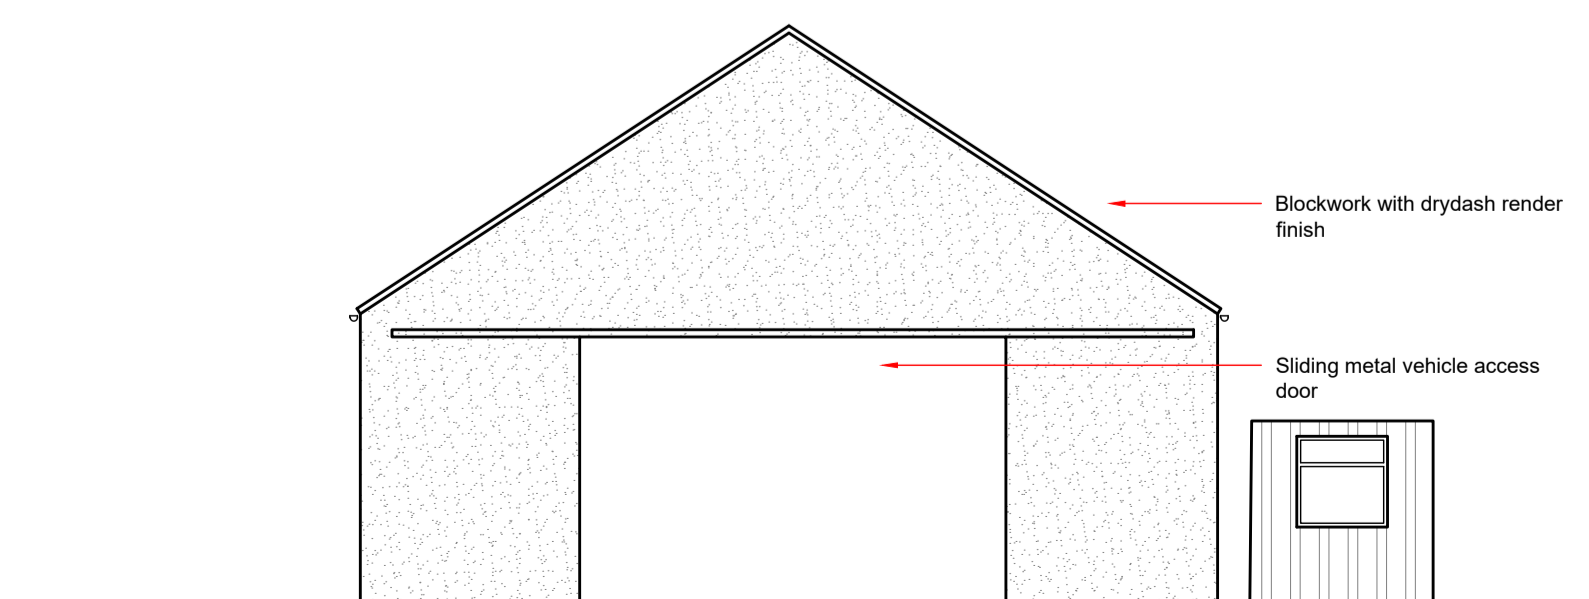

Existing North West Elevation - 1:100