


HOWES ROAD

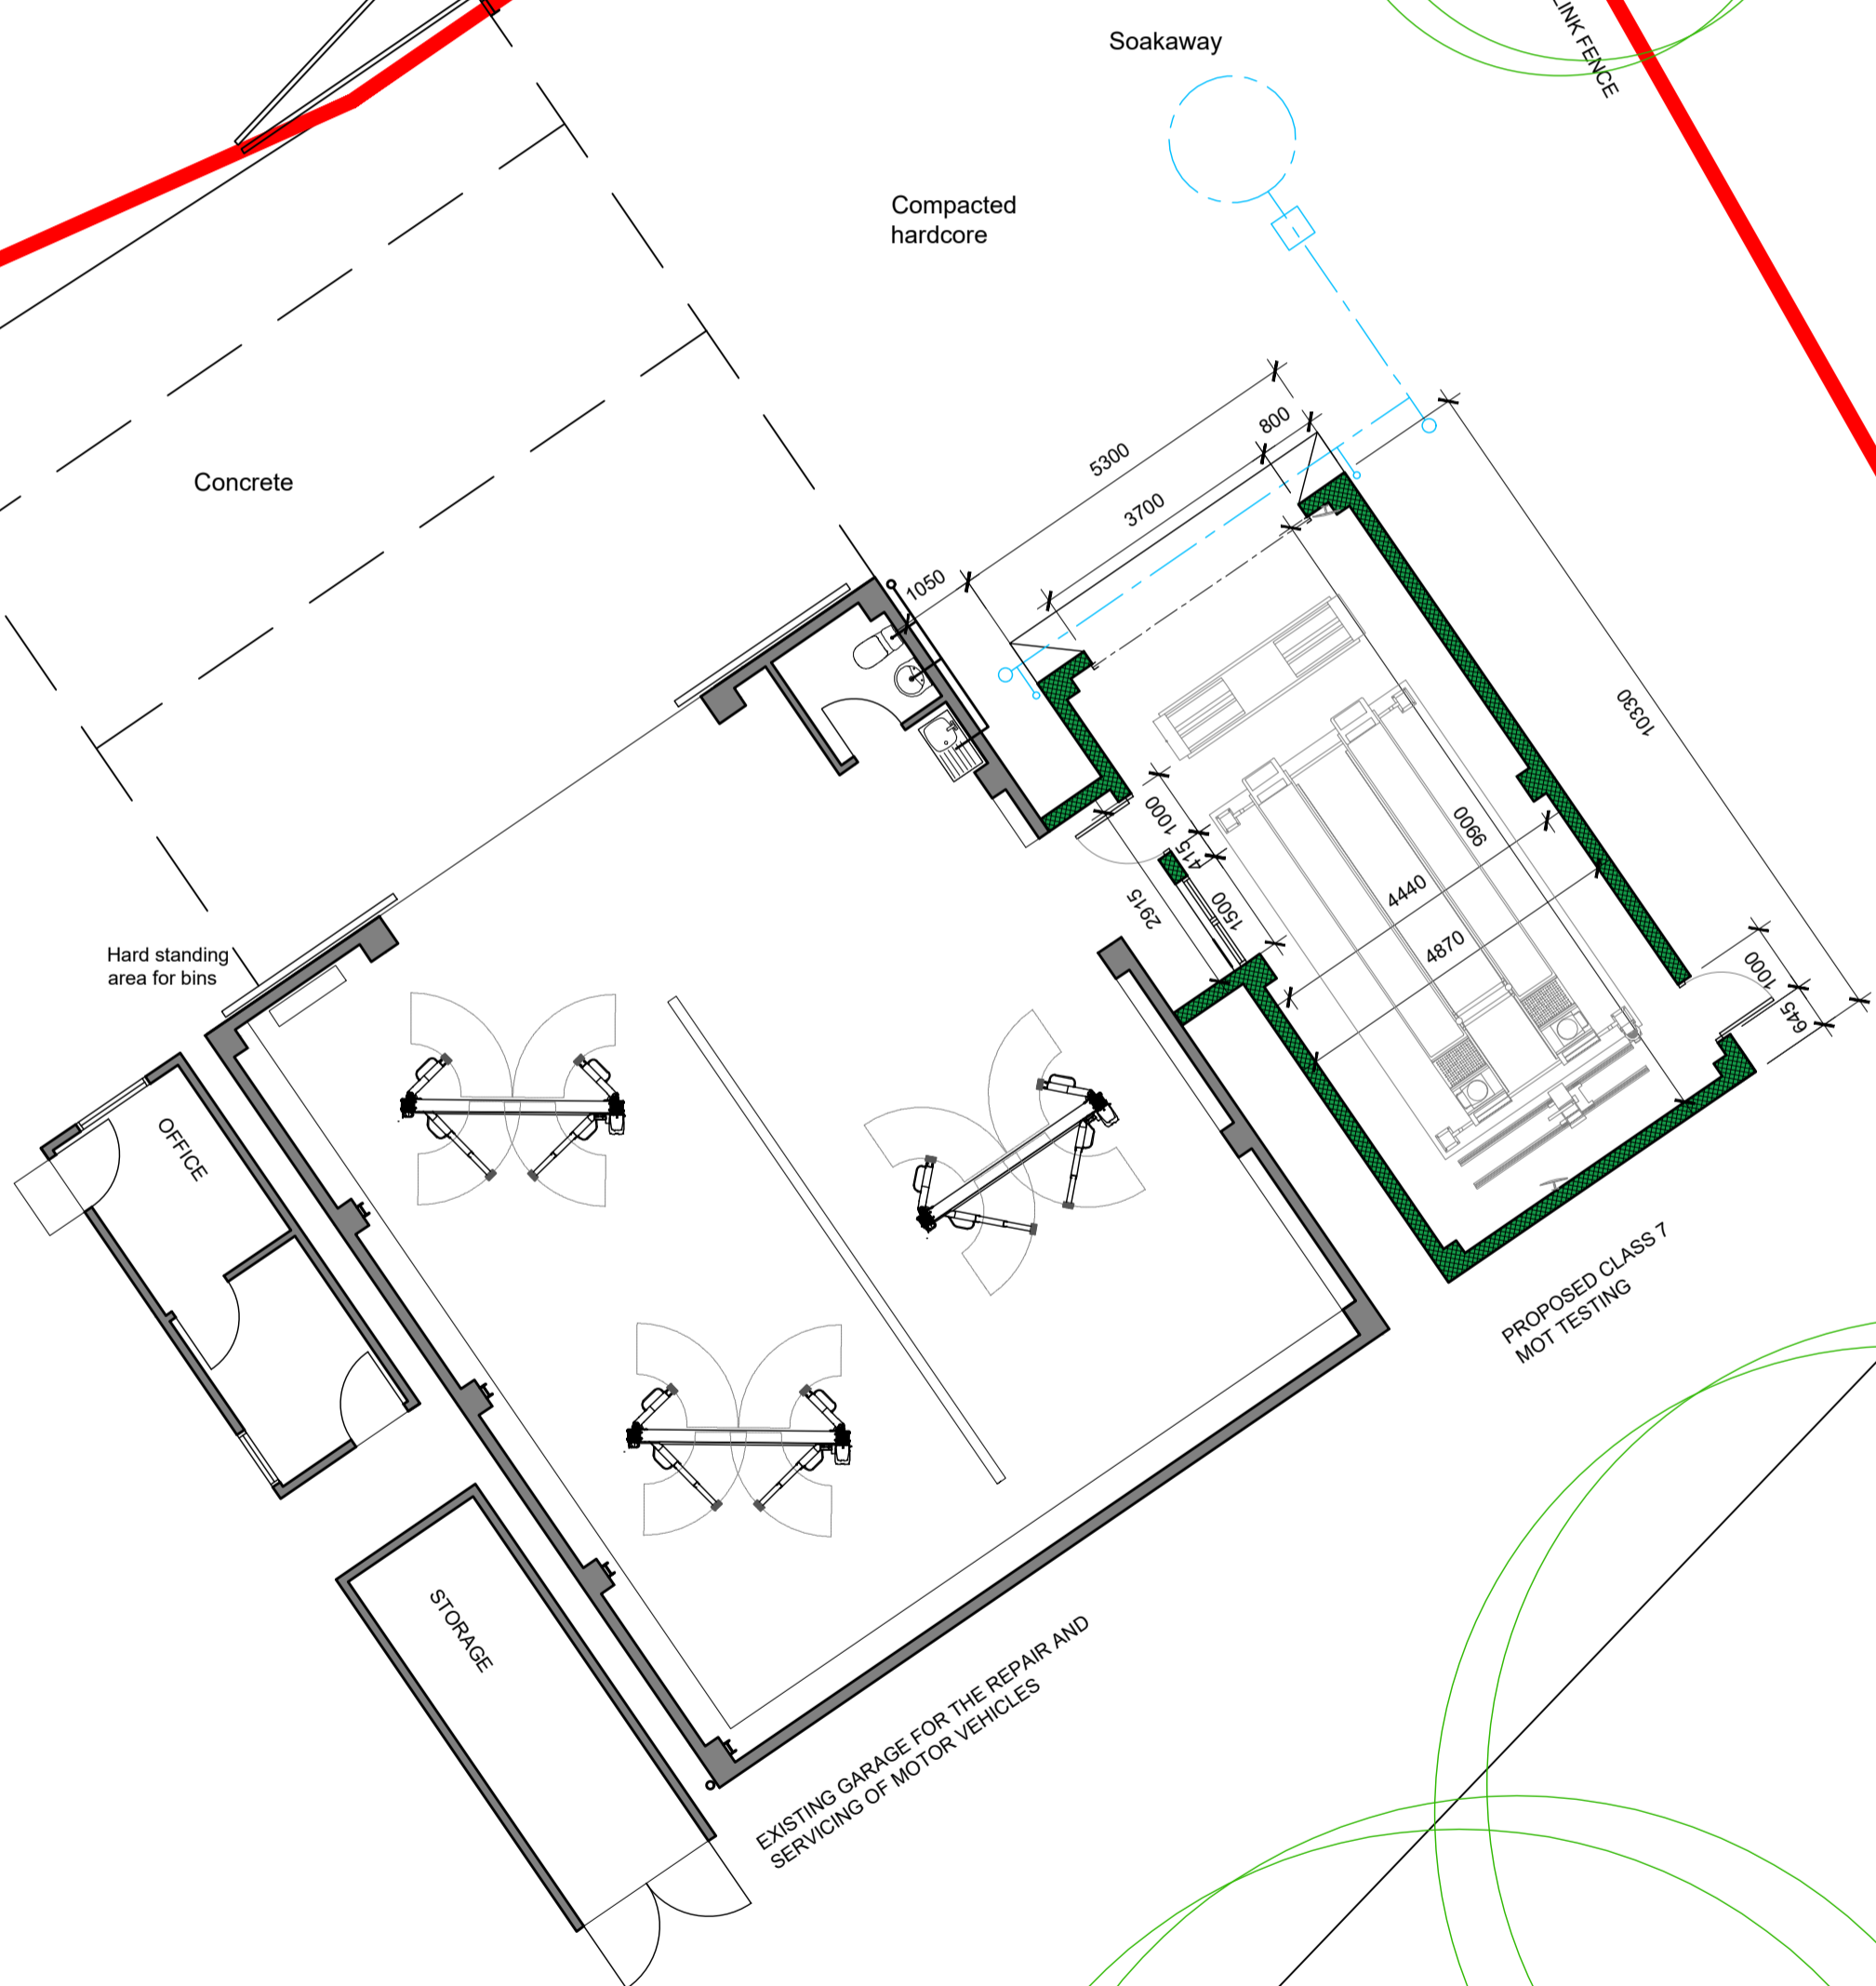

Plan - 1:100