




Scale in metres - 1:100 scale bar

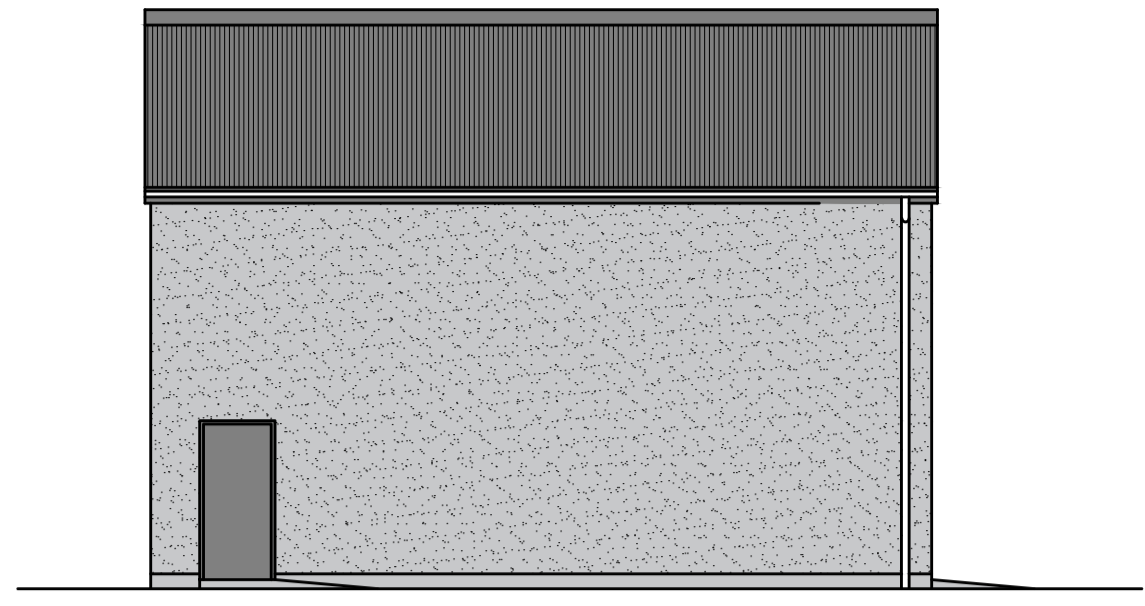


Proposed North East Elevation - 1:100

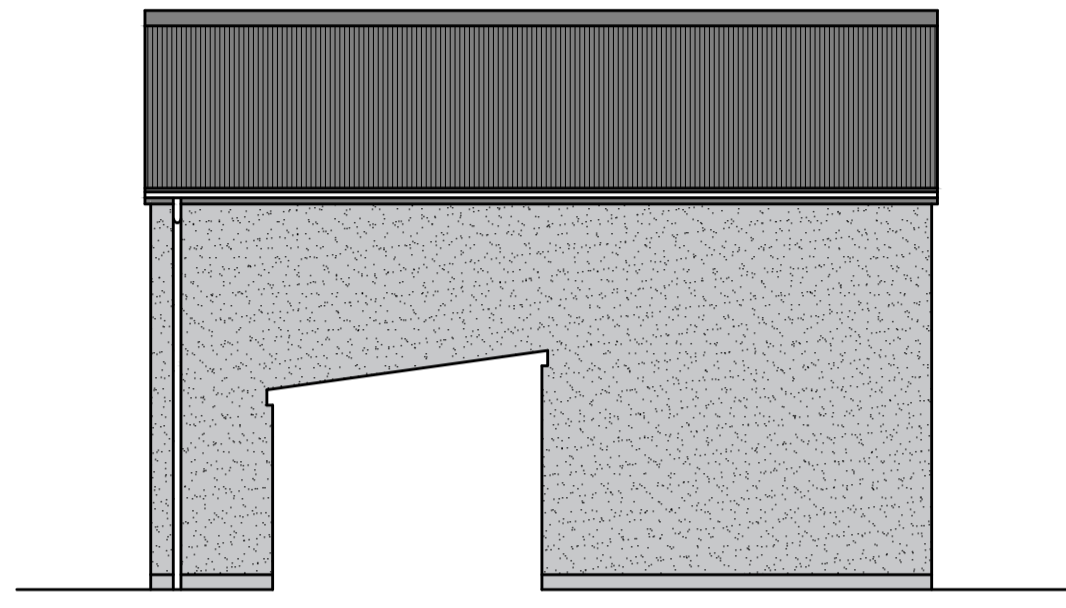

Proposed South West Elevation - 1:100

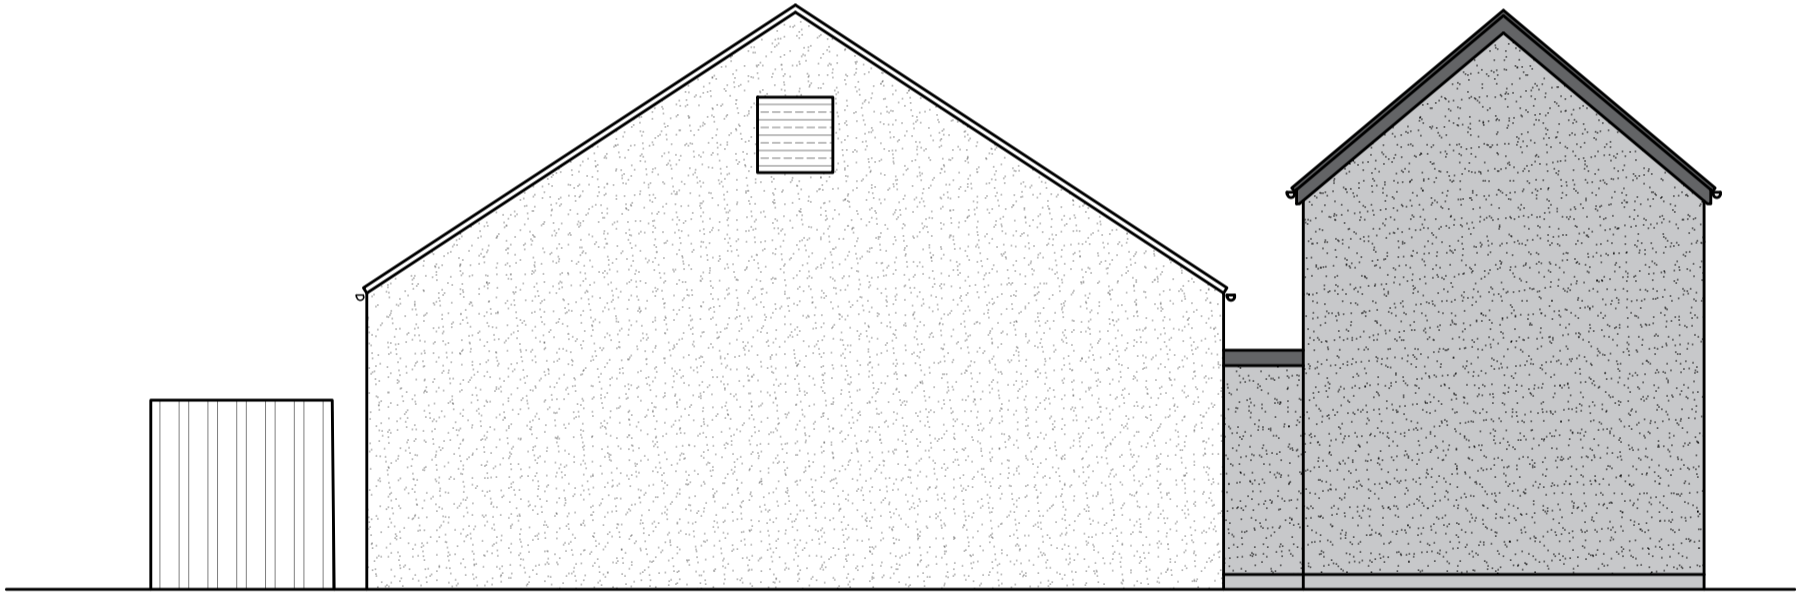


Proposed South East Elevation - 1:100

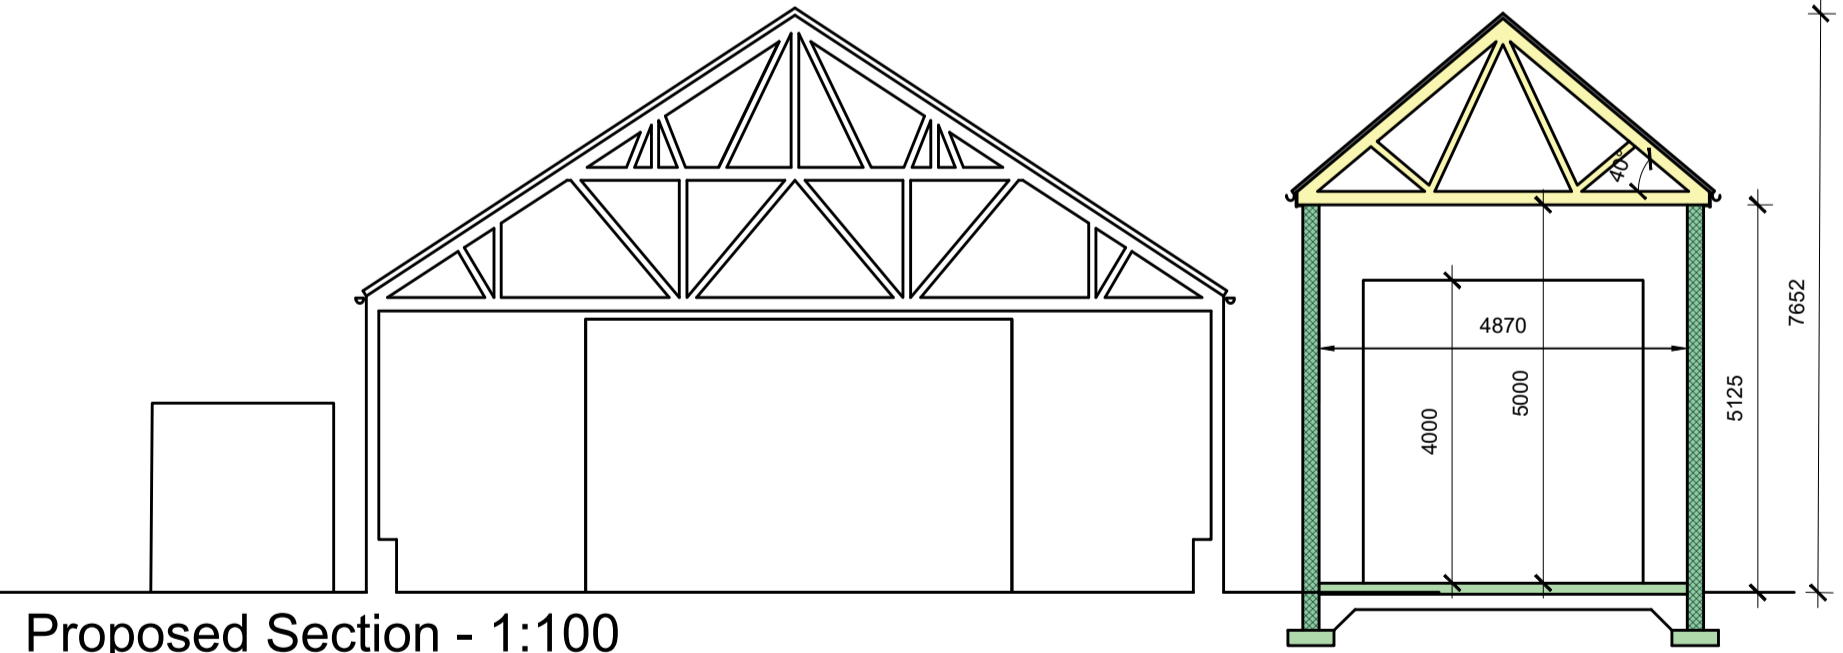

Proposed Section - 1:100

SCHEDULE OF EXTERNAL MATERIALS

- Walls - Drydash render over masonry to match existing
- Roof - Insulated trapezoidal roof cladding, colour light grey
- Doors - Powder coated metal, colour dark grey
- Fascias - Powder coated metal, colour dark grey
- Rainwater - PVC gutters and downpipe, colour light grey

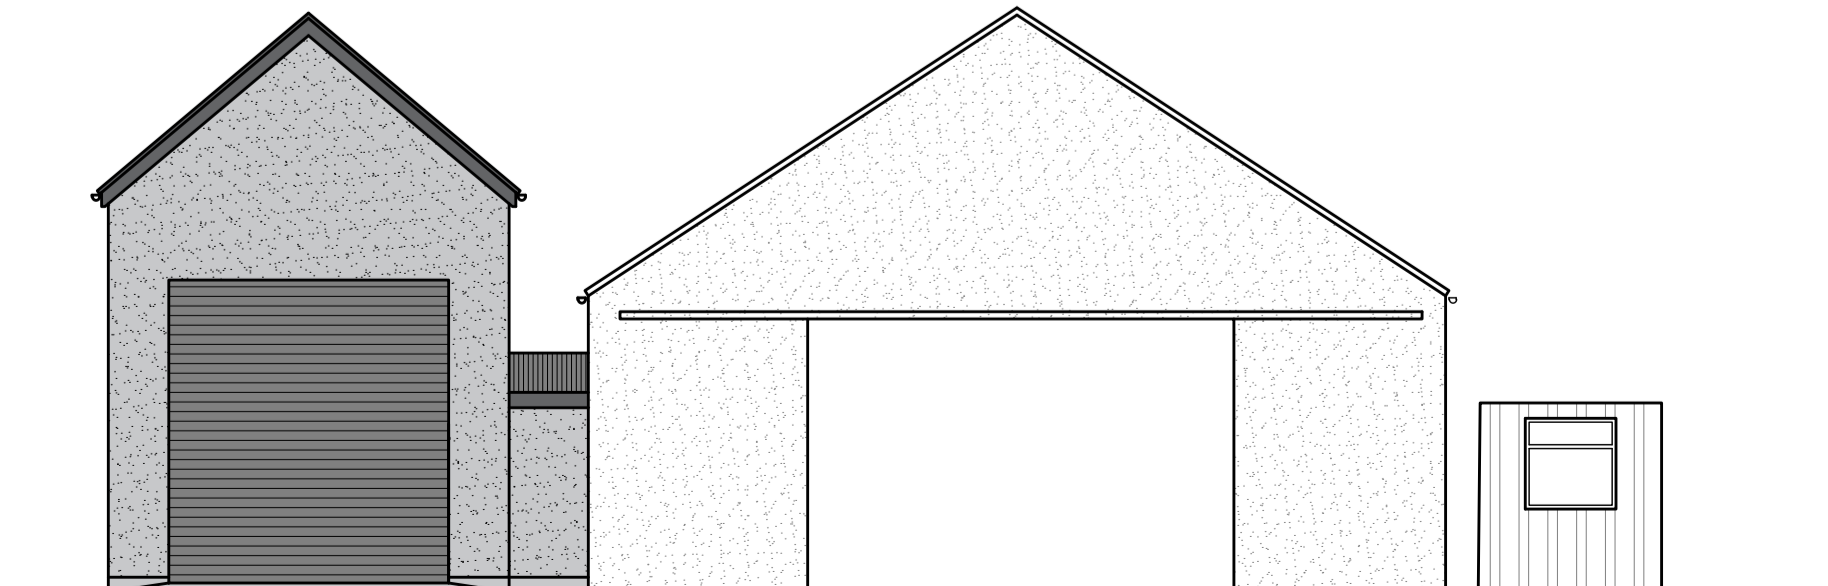

Proposed North West Elevation - 1:100