


Renters Ave

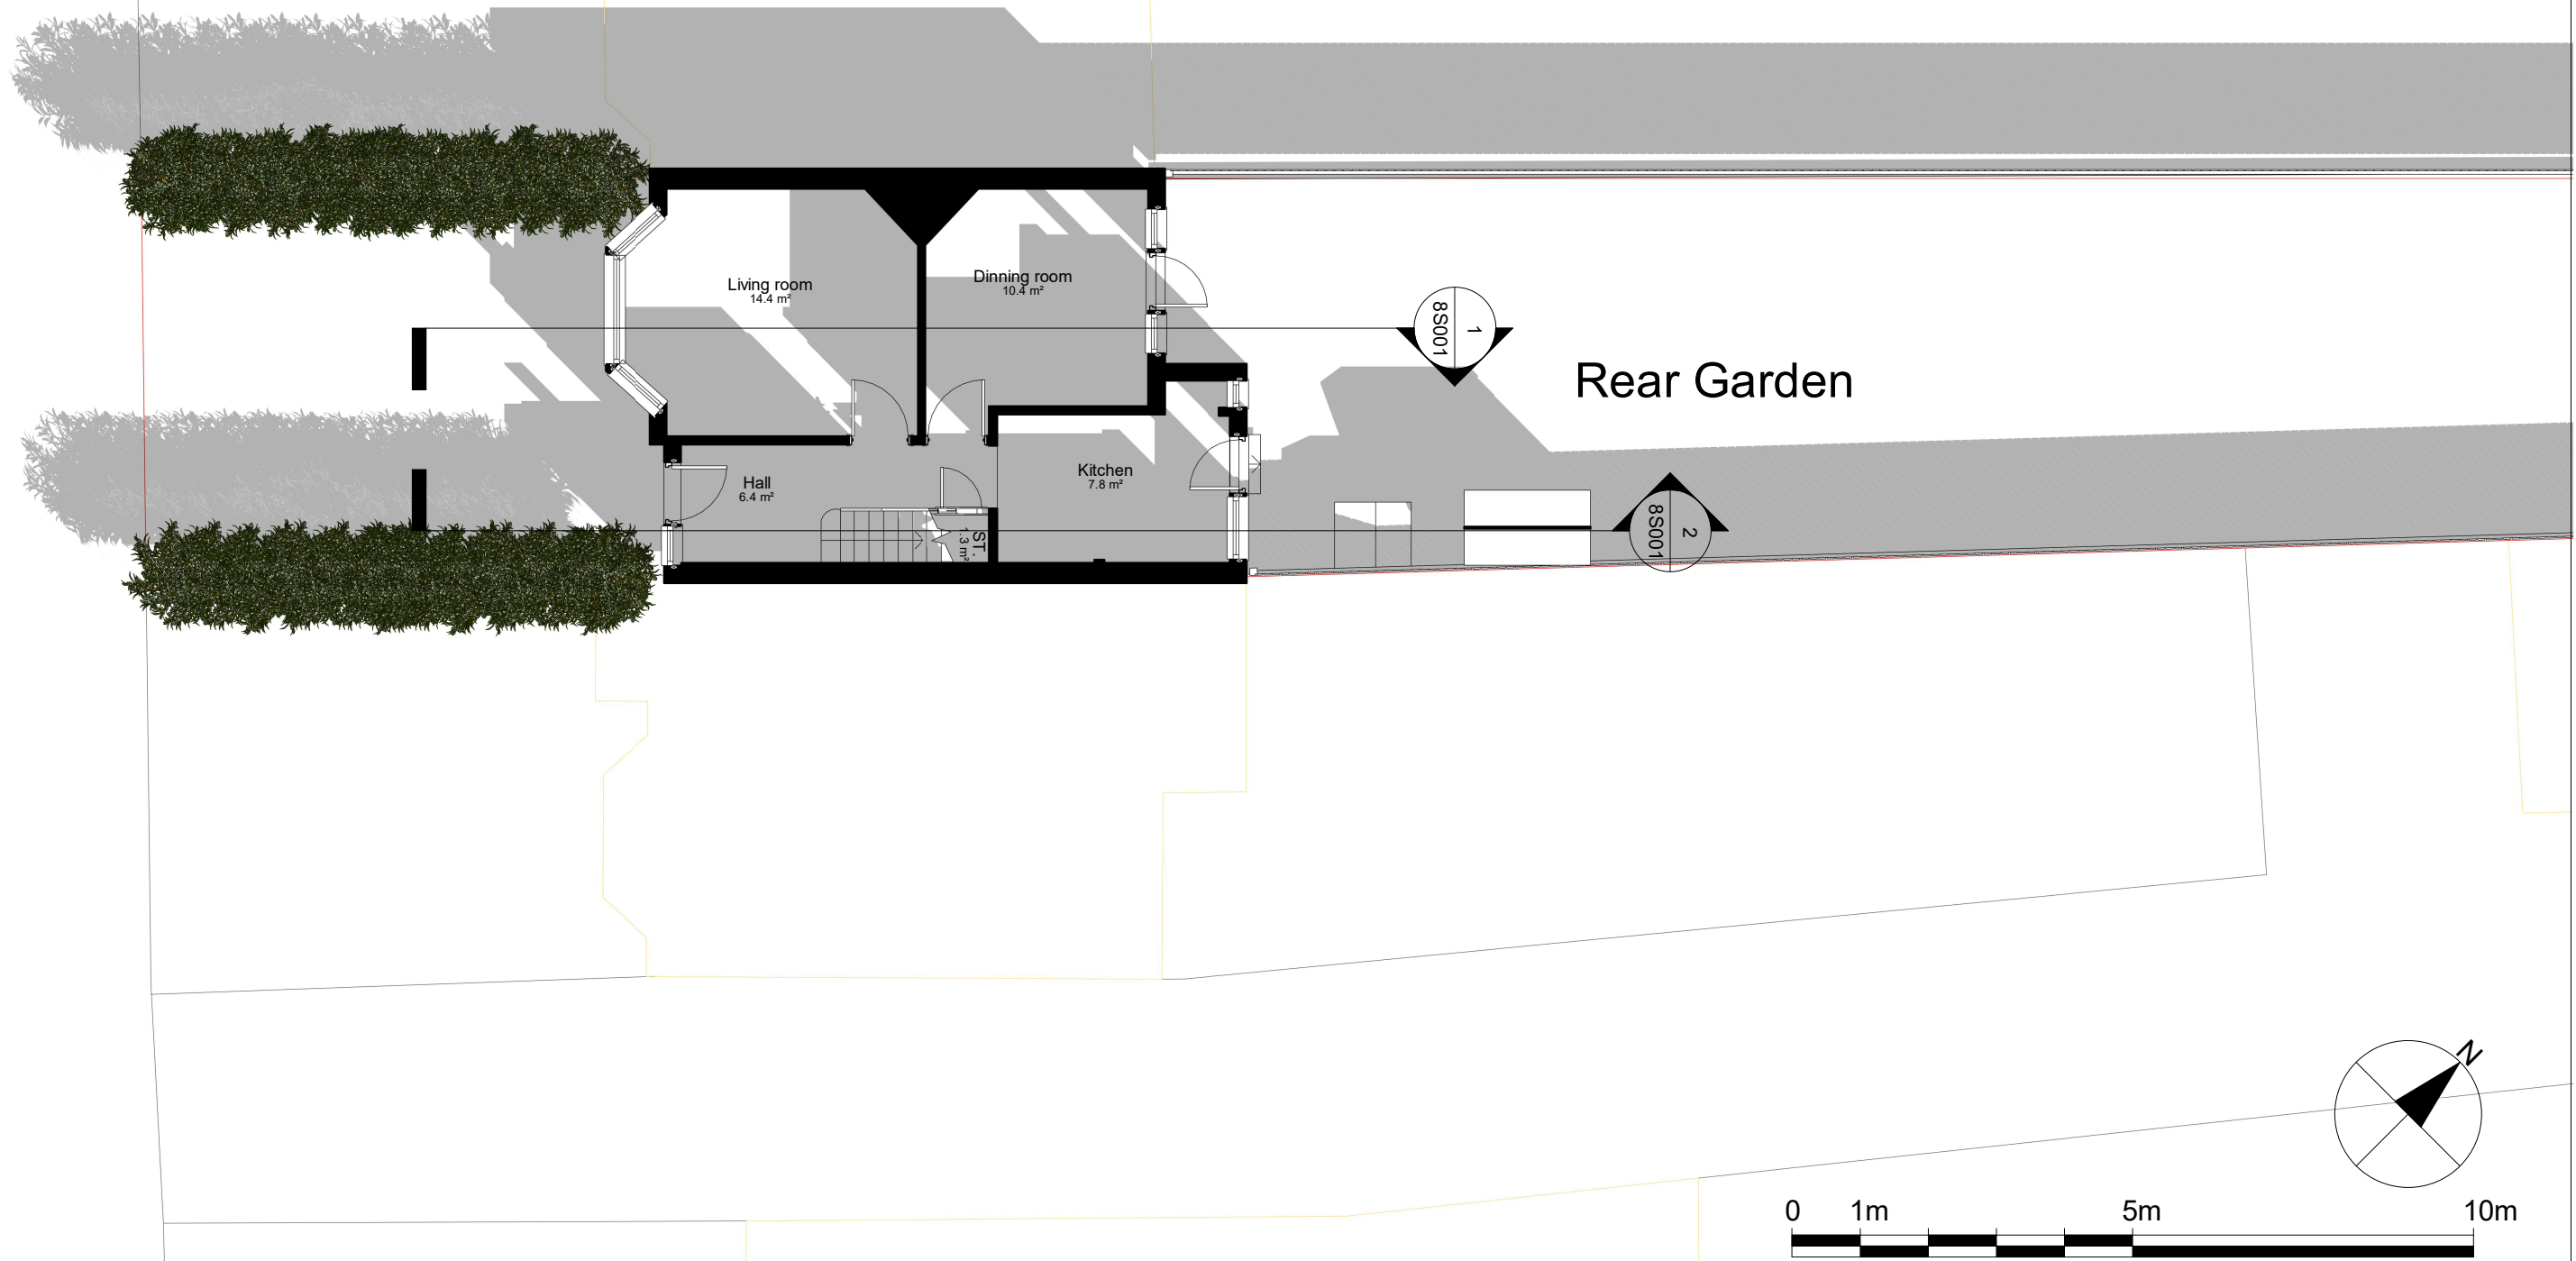

Notes.
Contractors must verify all dimensions at the site before comencing any work.
No construction work before Building Control approval and structural engineer confirmation.
Any discrepancies to be reported to Gridline.
All drawings are to be read in conjunction with all relevant drawings and specifications.

Project No.S				
REV	DATE	DESCRIPTION	BY	CH

PROJECT TITLE	
59 Renters Ave London, NW4 3RD	
DATE	Project No.
June 2021	4160

DRAWING TITLE		
Proposed - Ground Floor		
CLIENT		
Mr Burns		
DRAWING No.	SCALE @ A3	Drawn by:
PR - P001	1:100	Niloufar


PLANNING SERVICES
Unit 9b, The High Cross Centre,
Fountainy Rd,
N15 4BE
TEL: 020 8802 3480
www.samplanning.co.uk