



Materials
Roof

Marley Smooth Brown Modern concrete tiles to match existing
Walls
Red dragwire facing brick to match existing
Windows/Doors
White PVC framed fixed light window
2no white PVC framed bifold doorsets
Velux GGL centre pivot rooflights
Rainwater Goods
White PVC rectilinear to match existing

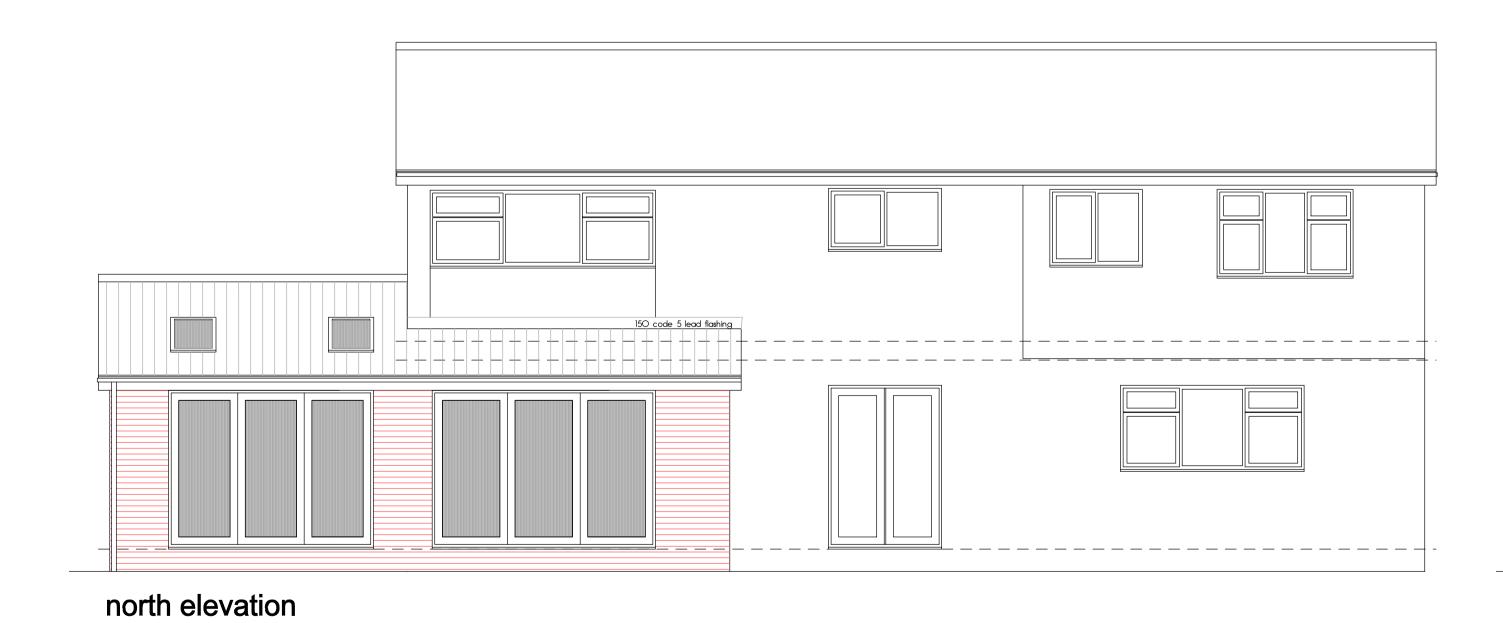

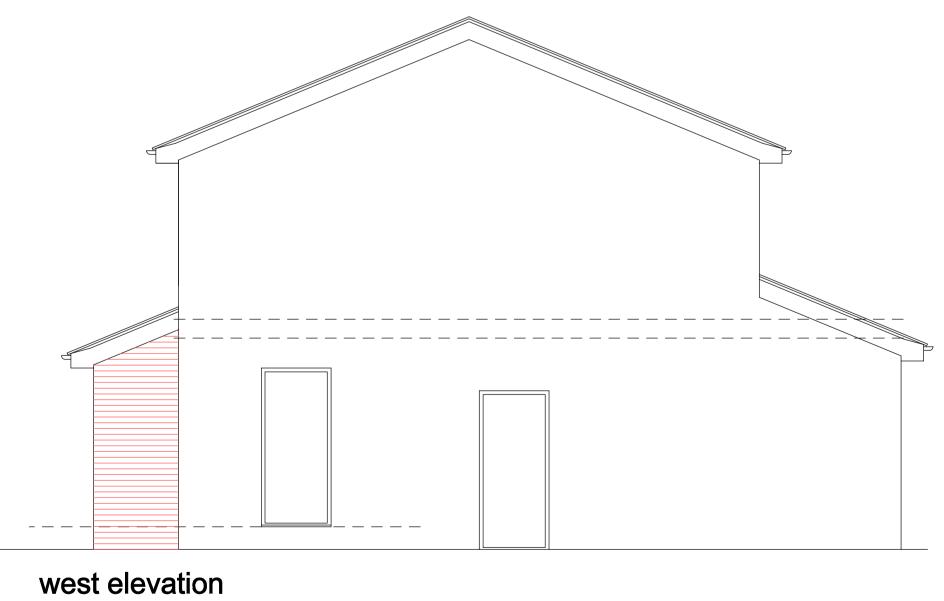

JP/21/04

Do Not scale From this Drawing
Al dimensions and setting out should be checked and verified on site before any work is put in hand Any discrepancies should be immediately reported to the architect.

Job
Single Storey Extension to Side & Rear of Dwelling
31 Hylton Road
Newton Hall
Client
Mr J Philips
31 Hylton Road
Newton Hall
Drawing

Proposed Elevations

Date Aug 21

Scale 1:50 @ A1