
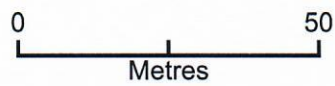


Arran, Frogham location plan

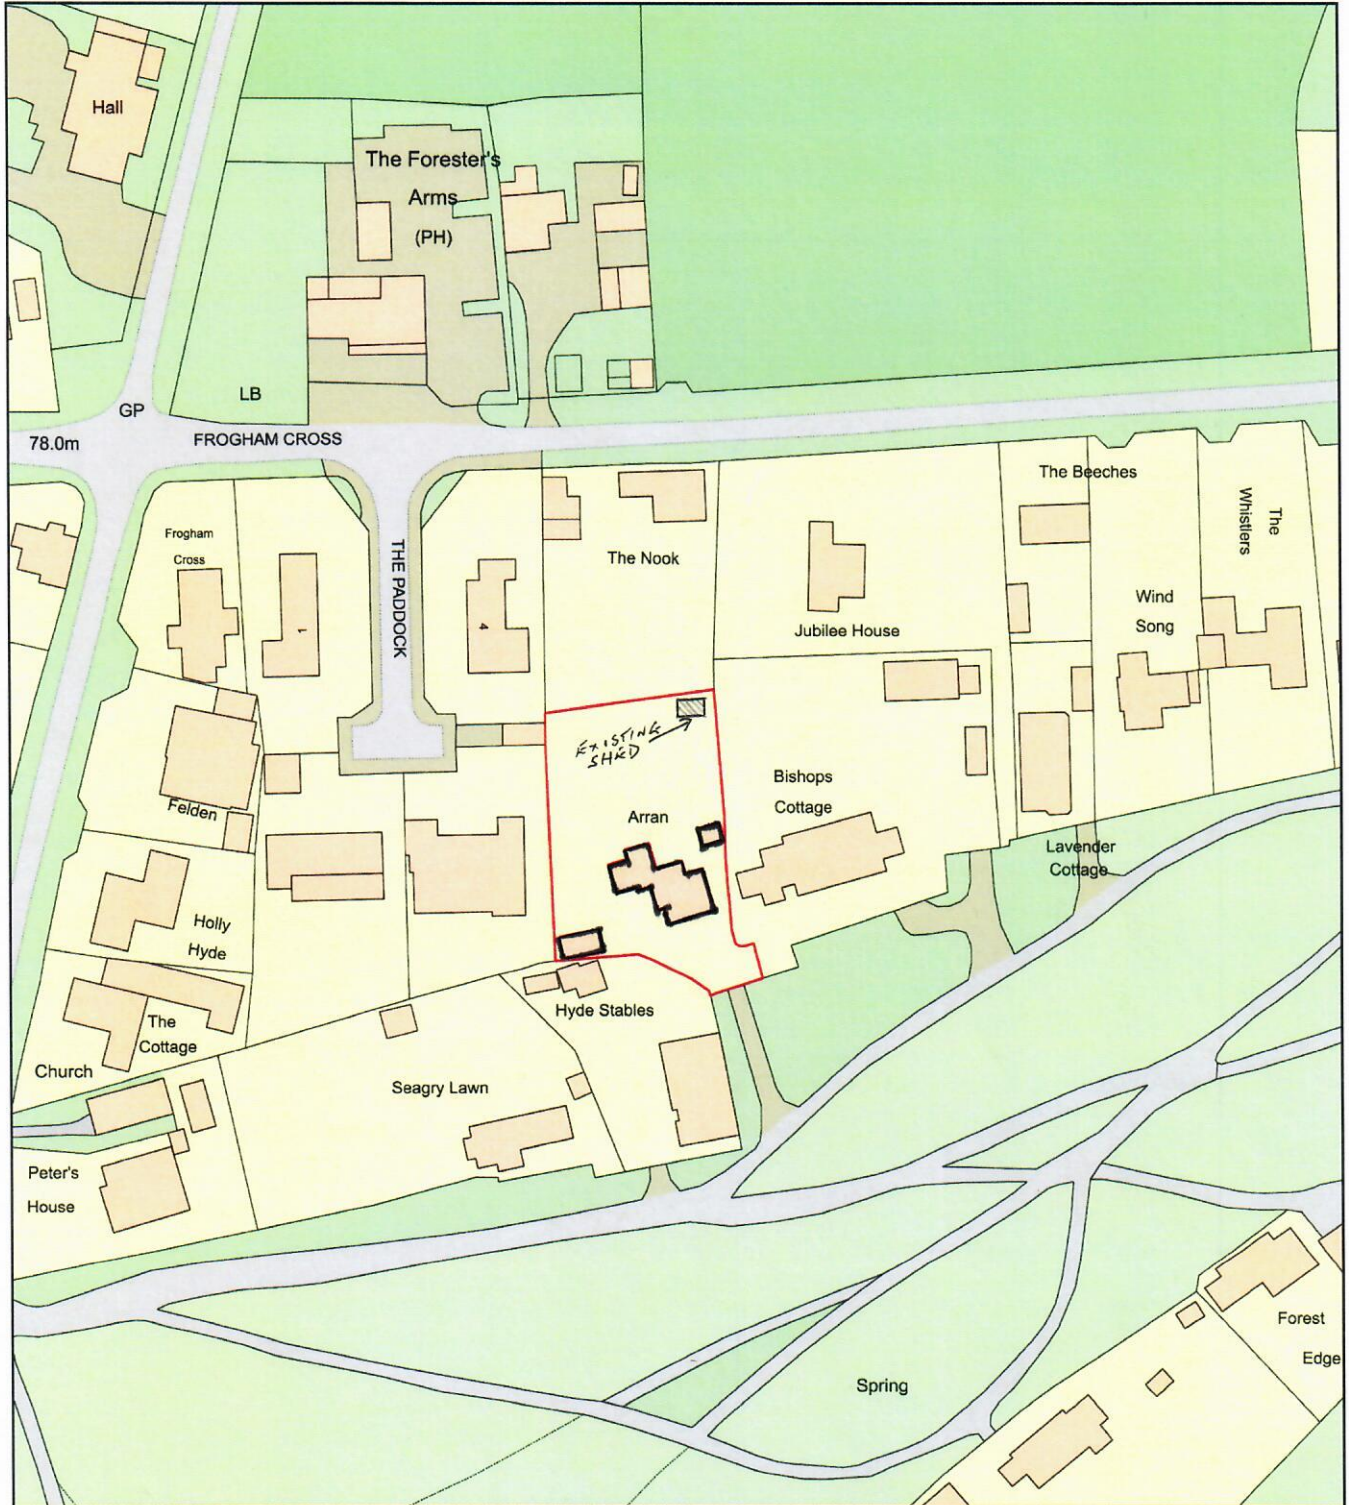

Plan Produced for: Paul moore

Date Produced: 16 Aug 2021

Plan Reference Number: TQRQM21228170508858

Scale: 1:1250 @ A4