


All dimensions to be checked on site and verified before construction or manufacture of any element. Any discrepancy to be reported in writing to the Architect immediately it is discovered.

DO NOT SCALE Copyright reserved

DRAWING FILE 21015skga05.dwg

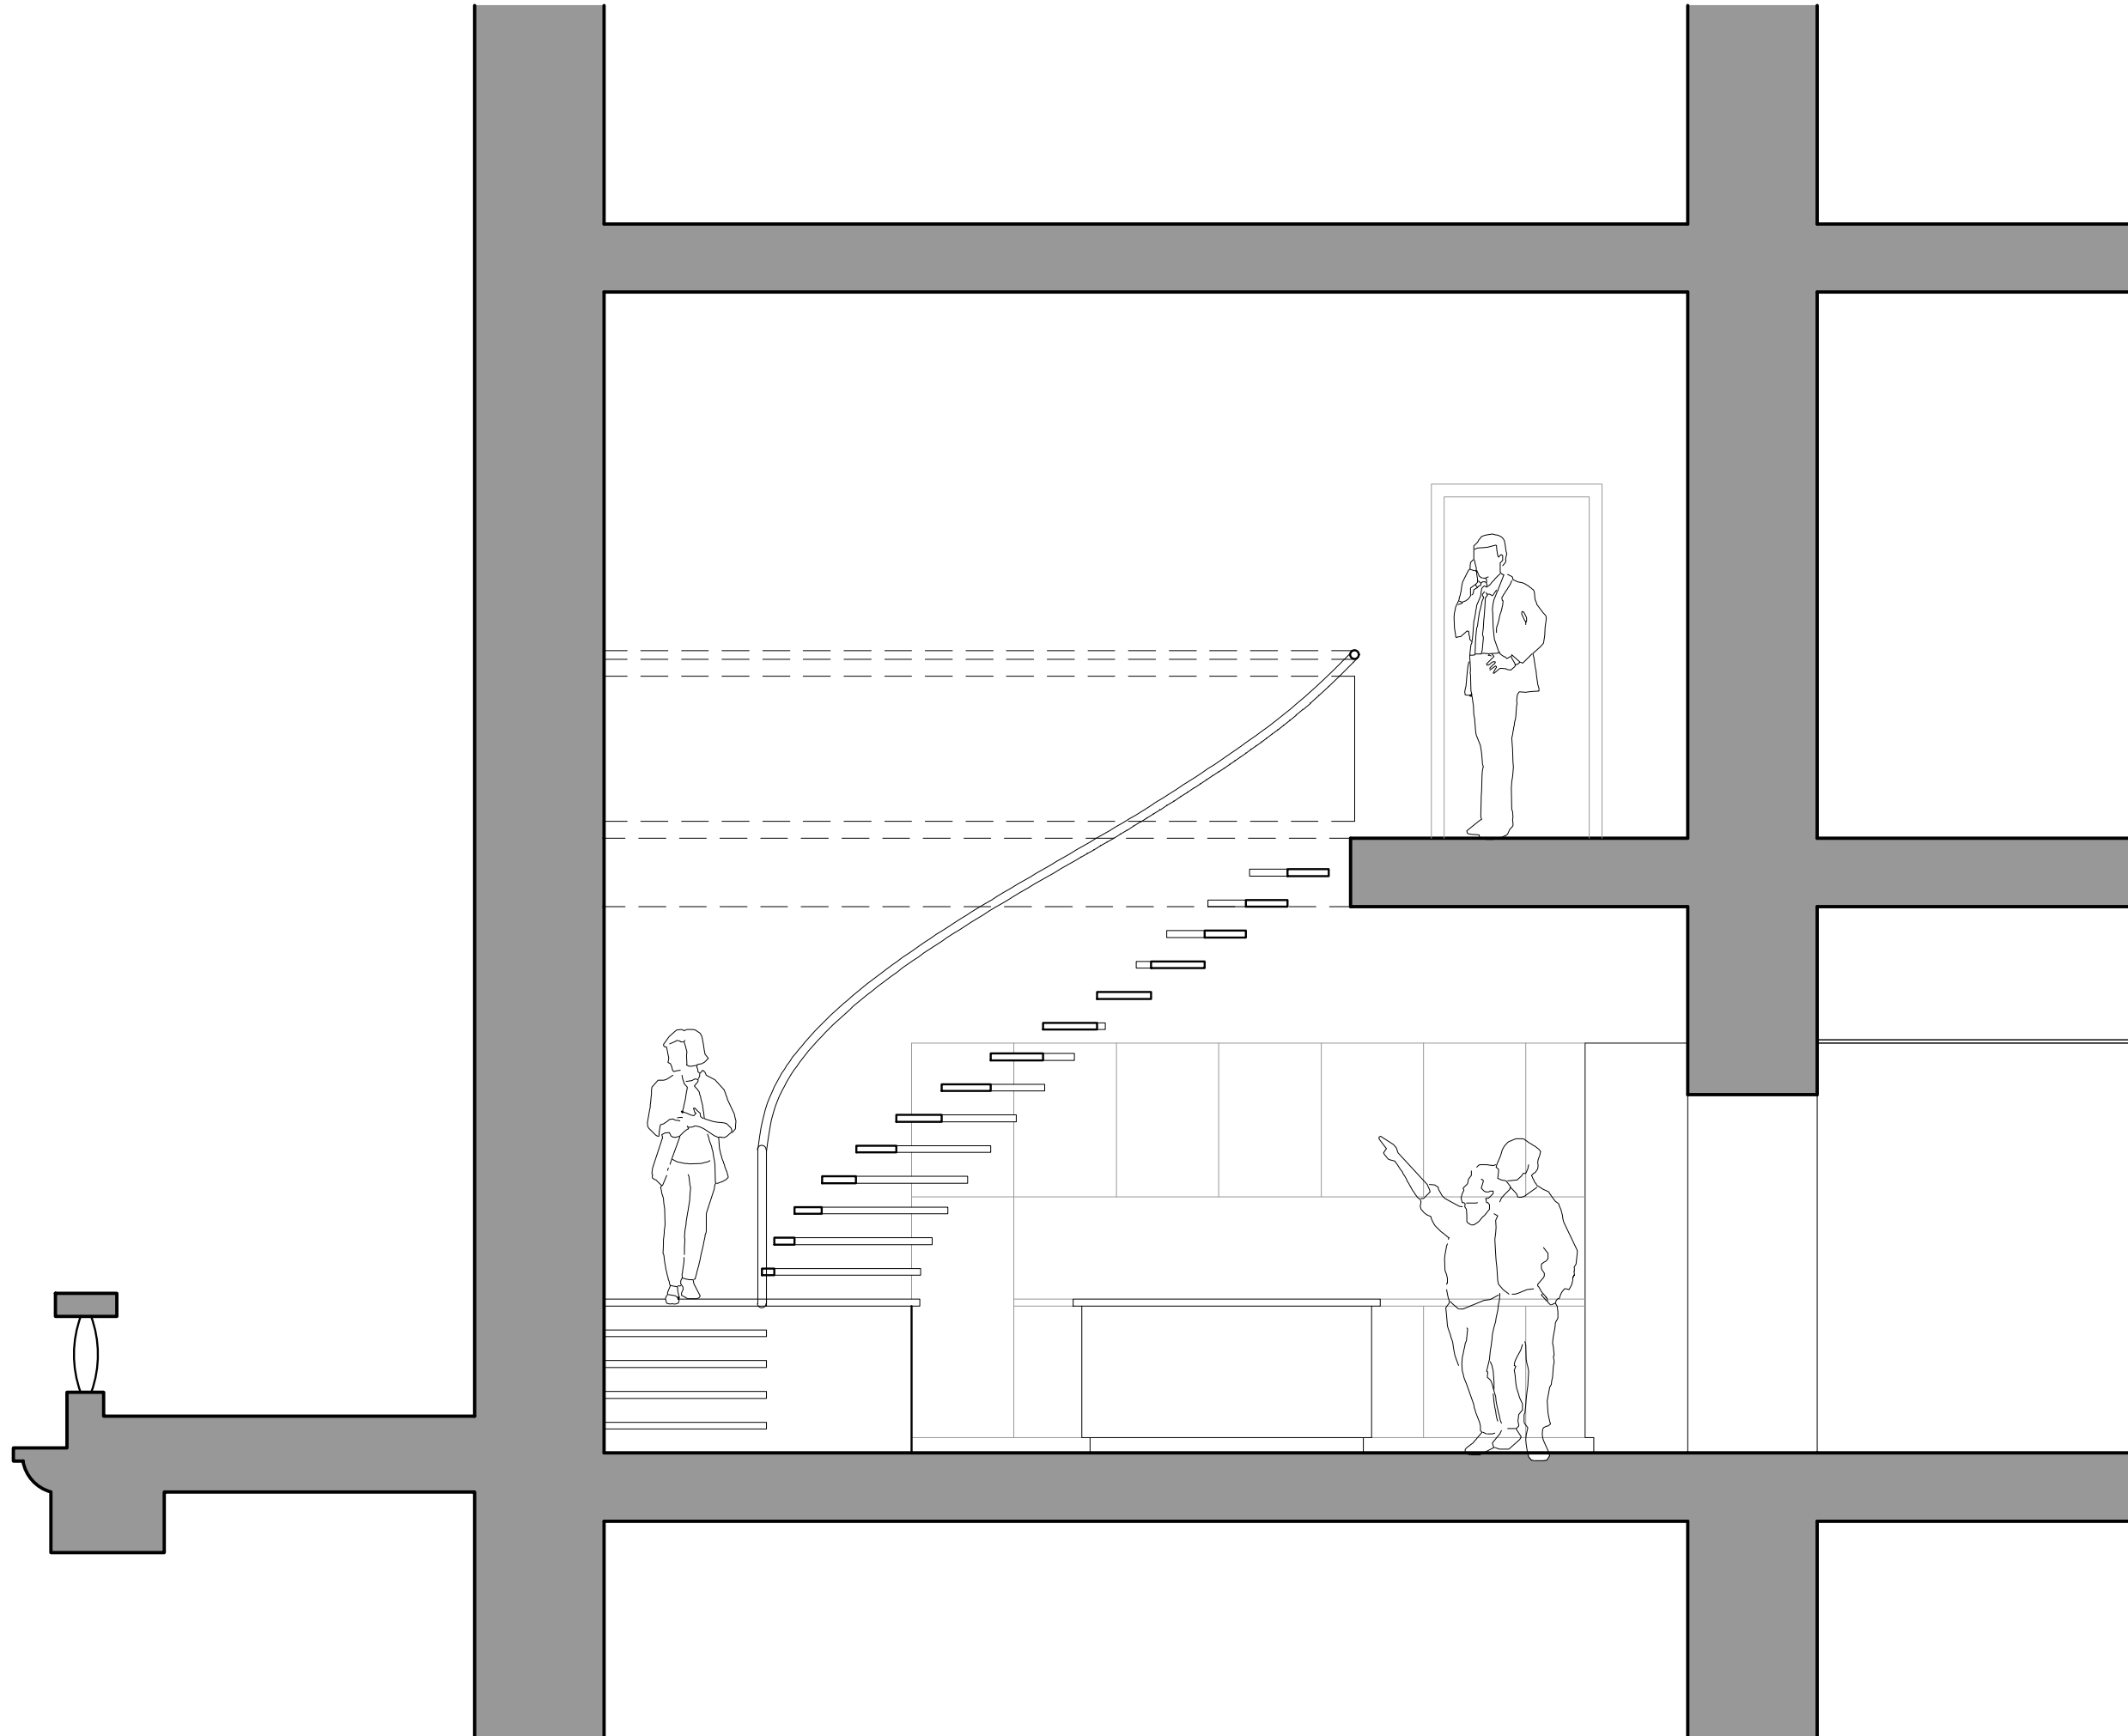

A 19.08.21 Platform raised by 180mm, riser added to bottom flight, riser omitted from top flight. Door removed from new glazed partition.

Rev	Date	Description
-----	------	-------------

**PROJECT**  
 ALTERATIONS TO  
 APARTMENTS 11 & 14  
 THE GRAND  
 PLYMOUTH  
 FOR Mr & Mrs O'SULLIVAN

**DRAWING TITLE**  
 INDICATIVE  
 SECTION

SCALE	1 to 50 @ A3
DATE	August 2021
DRAWN BY	ajp
CHECKED BY	

DRAWING NO:	REV
21015 - Sk.09	A



Architecture | Interiors | Access

T: 01752 209417 F: 01752 301667  
 E: architecture@mccaren-aia.co.uk W:  
 www.mccaren-aia.co.uk  
 Floor Two, 26 Lockyer St, Plymouth PL1 2QW