

46 Albemarle Street, London W1S 4JL

Alterations to Ground floor shopfront and stair to  
basement of listed bldg., 45/46 Albemarle St.


Part Elevation and Section

DRAWING No. .... Revision

Date: June 2021.




Scale 1:100 @ A3. A2

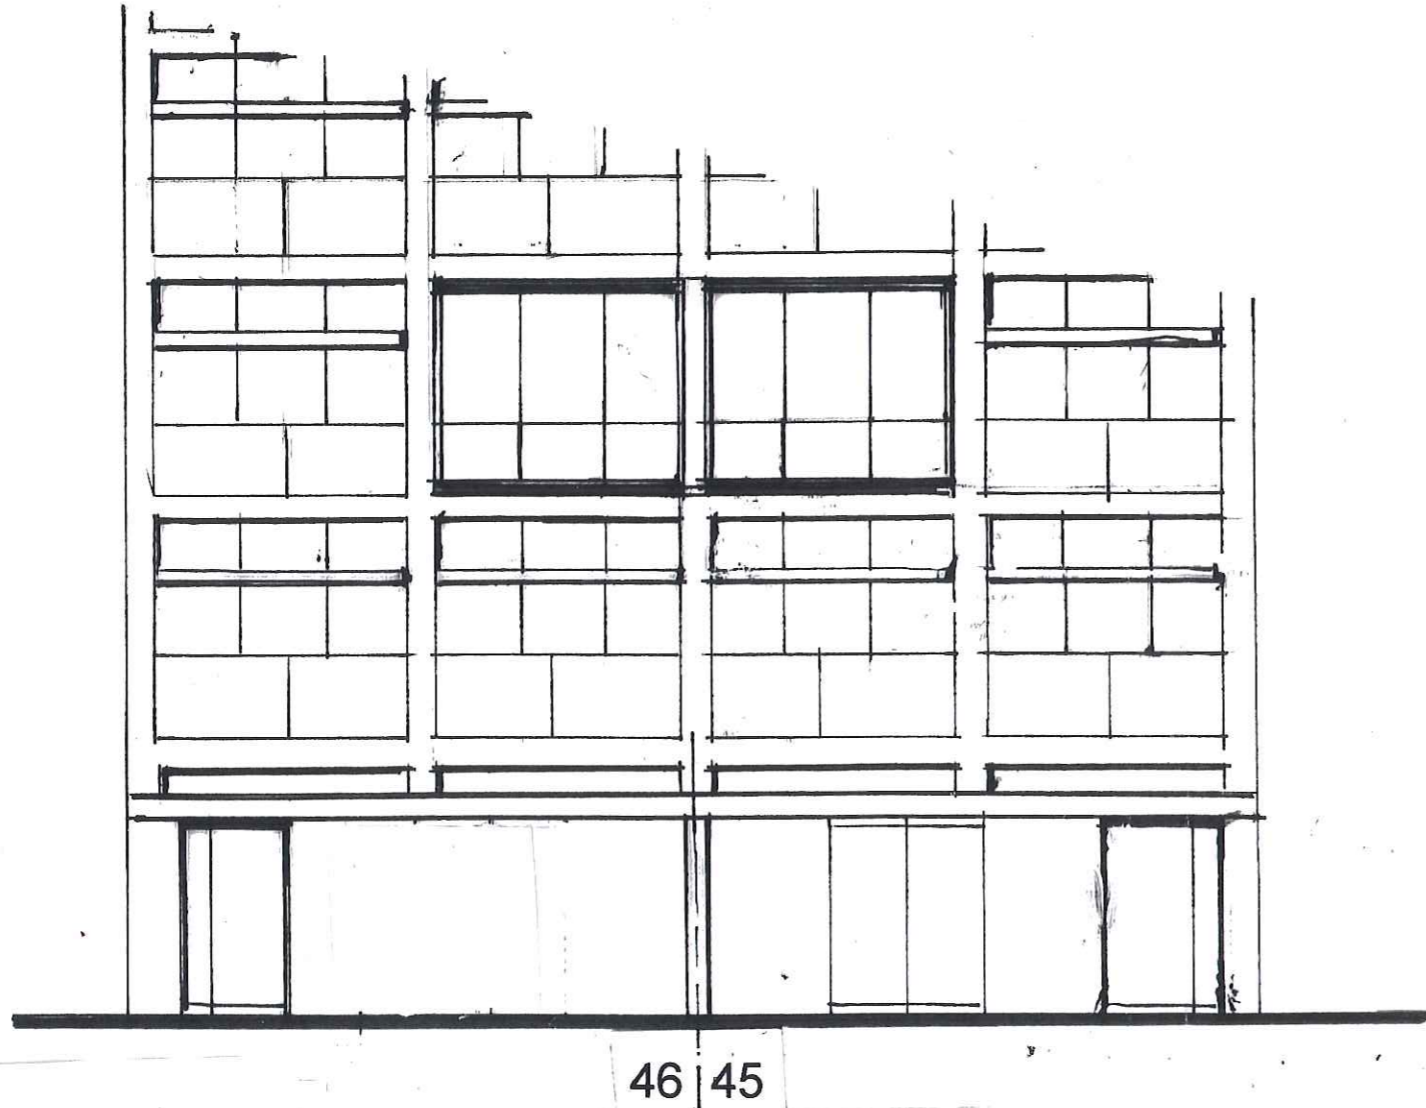

Albemarle St elevation

as existing

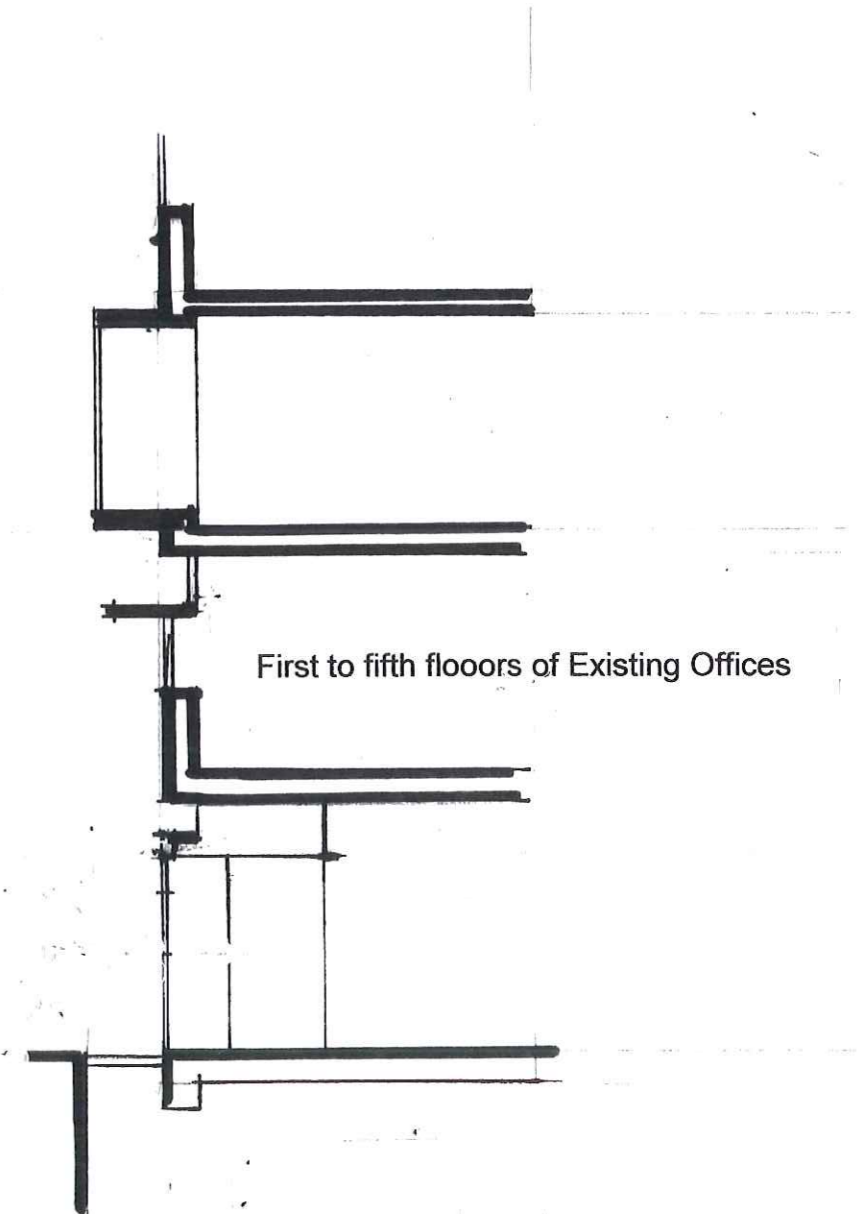

Section