

46 Albemarle Street, London W1S 4JL

Alterations to Ground floor shopfront and stair to
basement of listed bldg., 45/46 Albemarle St.



Part Elevation and Section

DRAWING No. Revision

Date: June 2021.



Scale 1:100 @ A3. A1

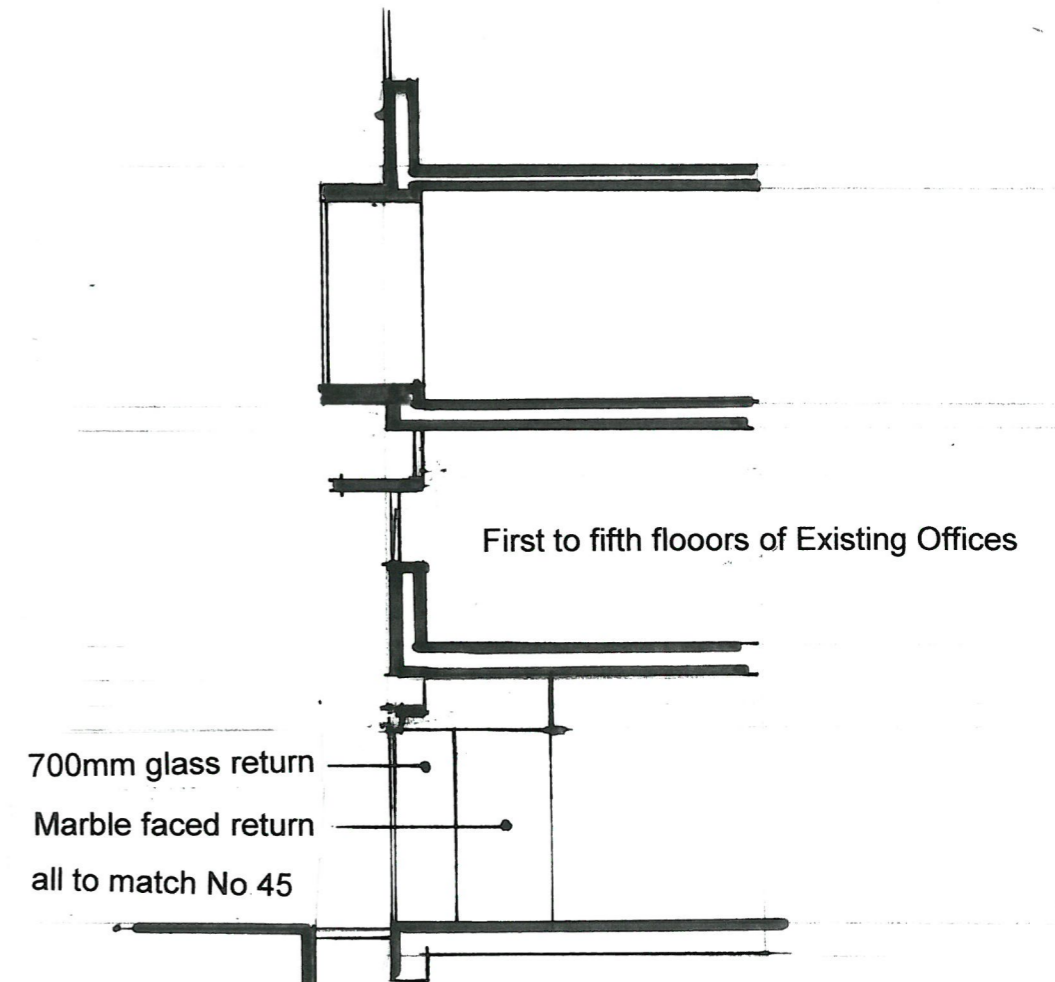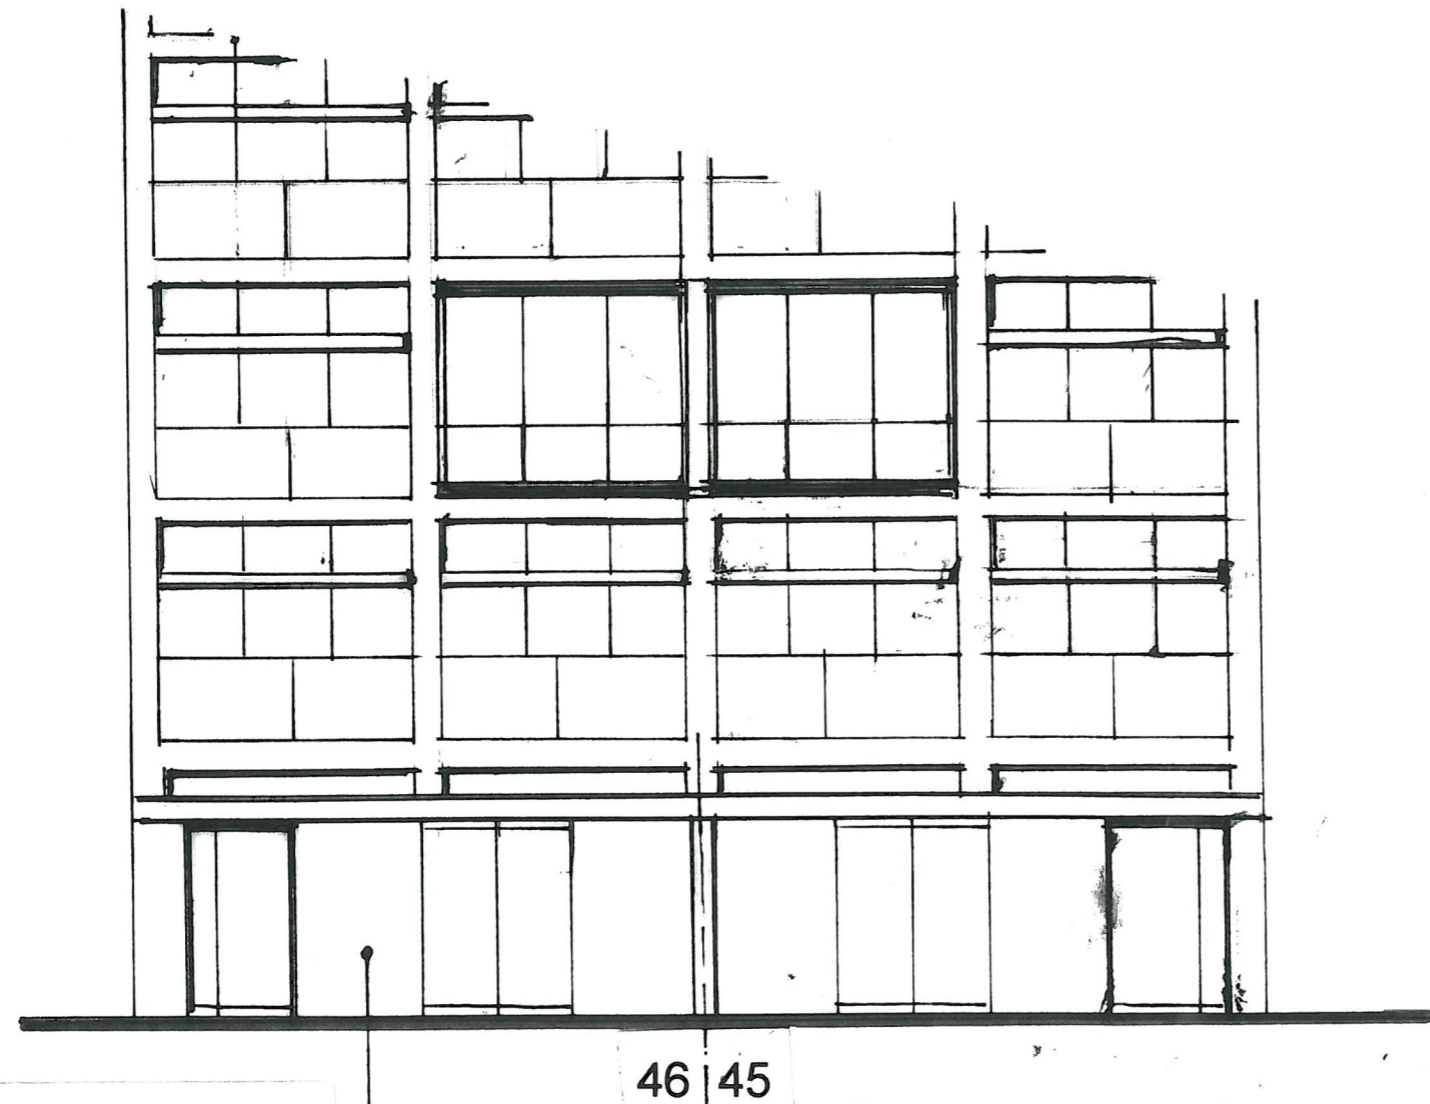

New shopfront glazing to No. 46
to include glass doors entry to retail unit
all to match No.45

Albemarle St elevation

Section