

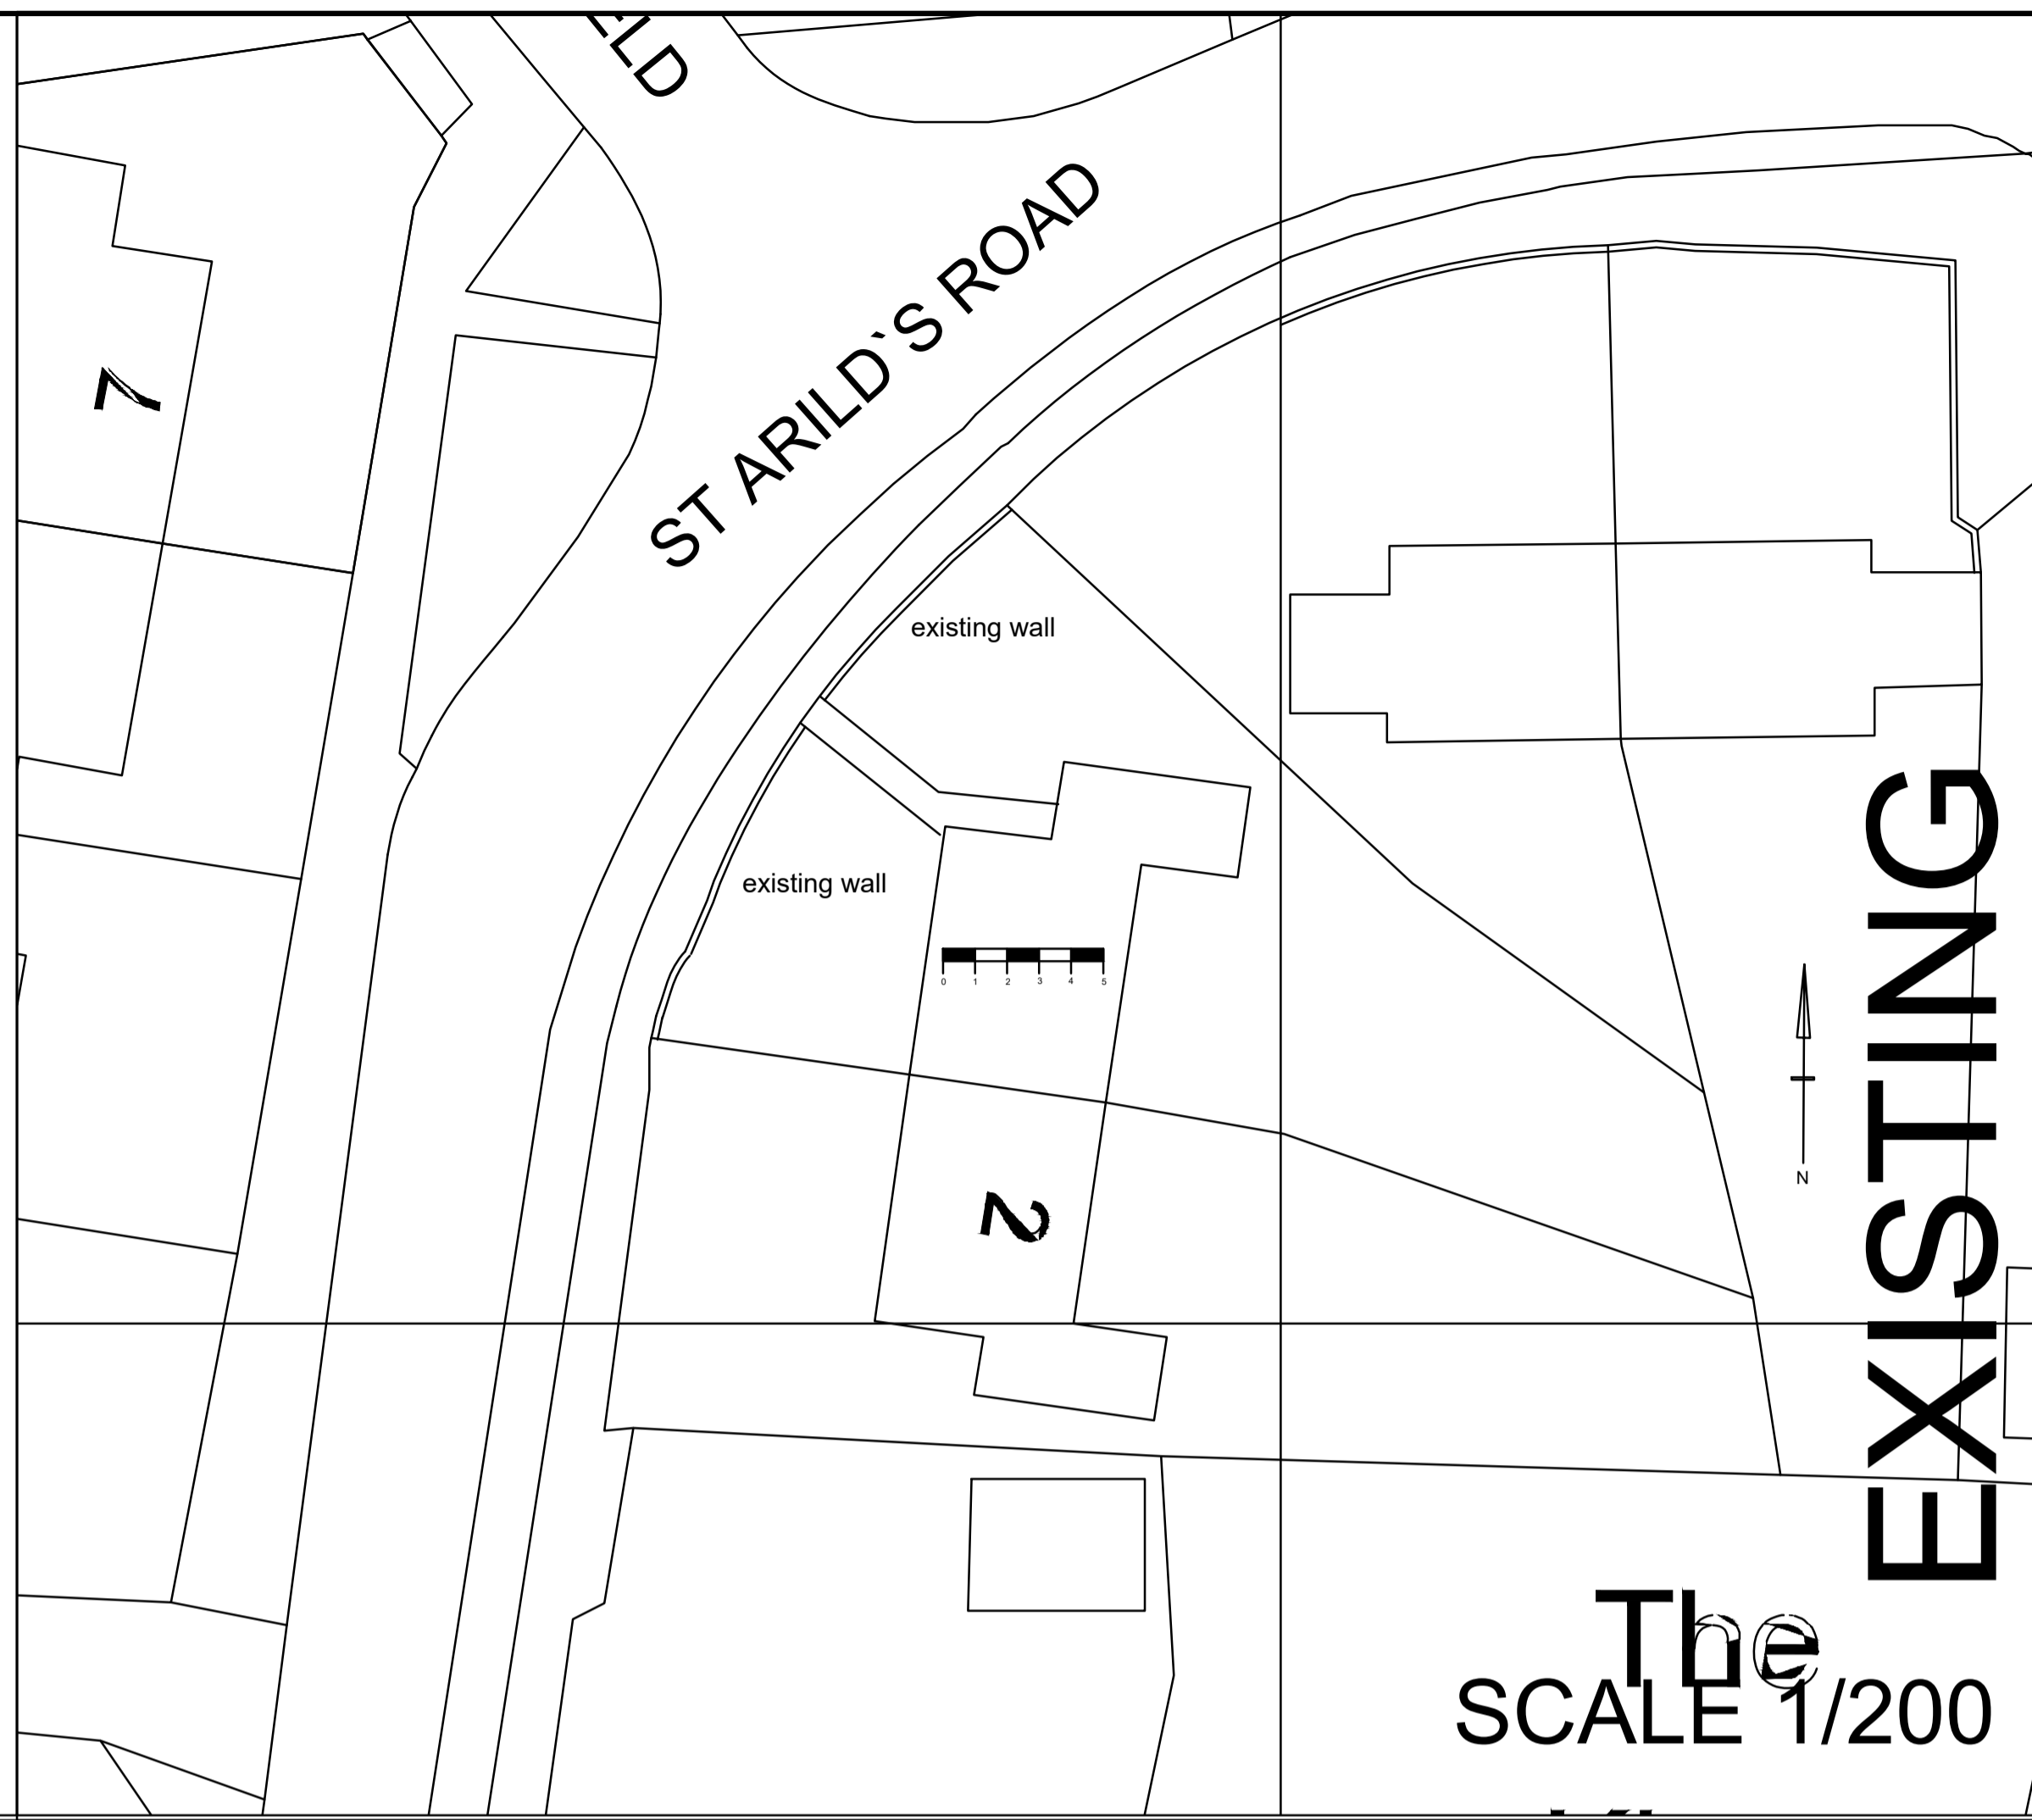




EXISTING SCALE 1/100

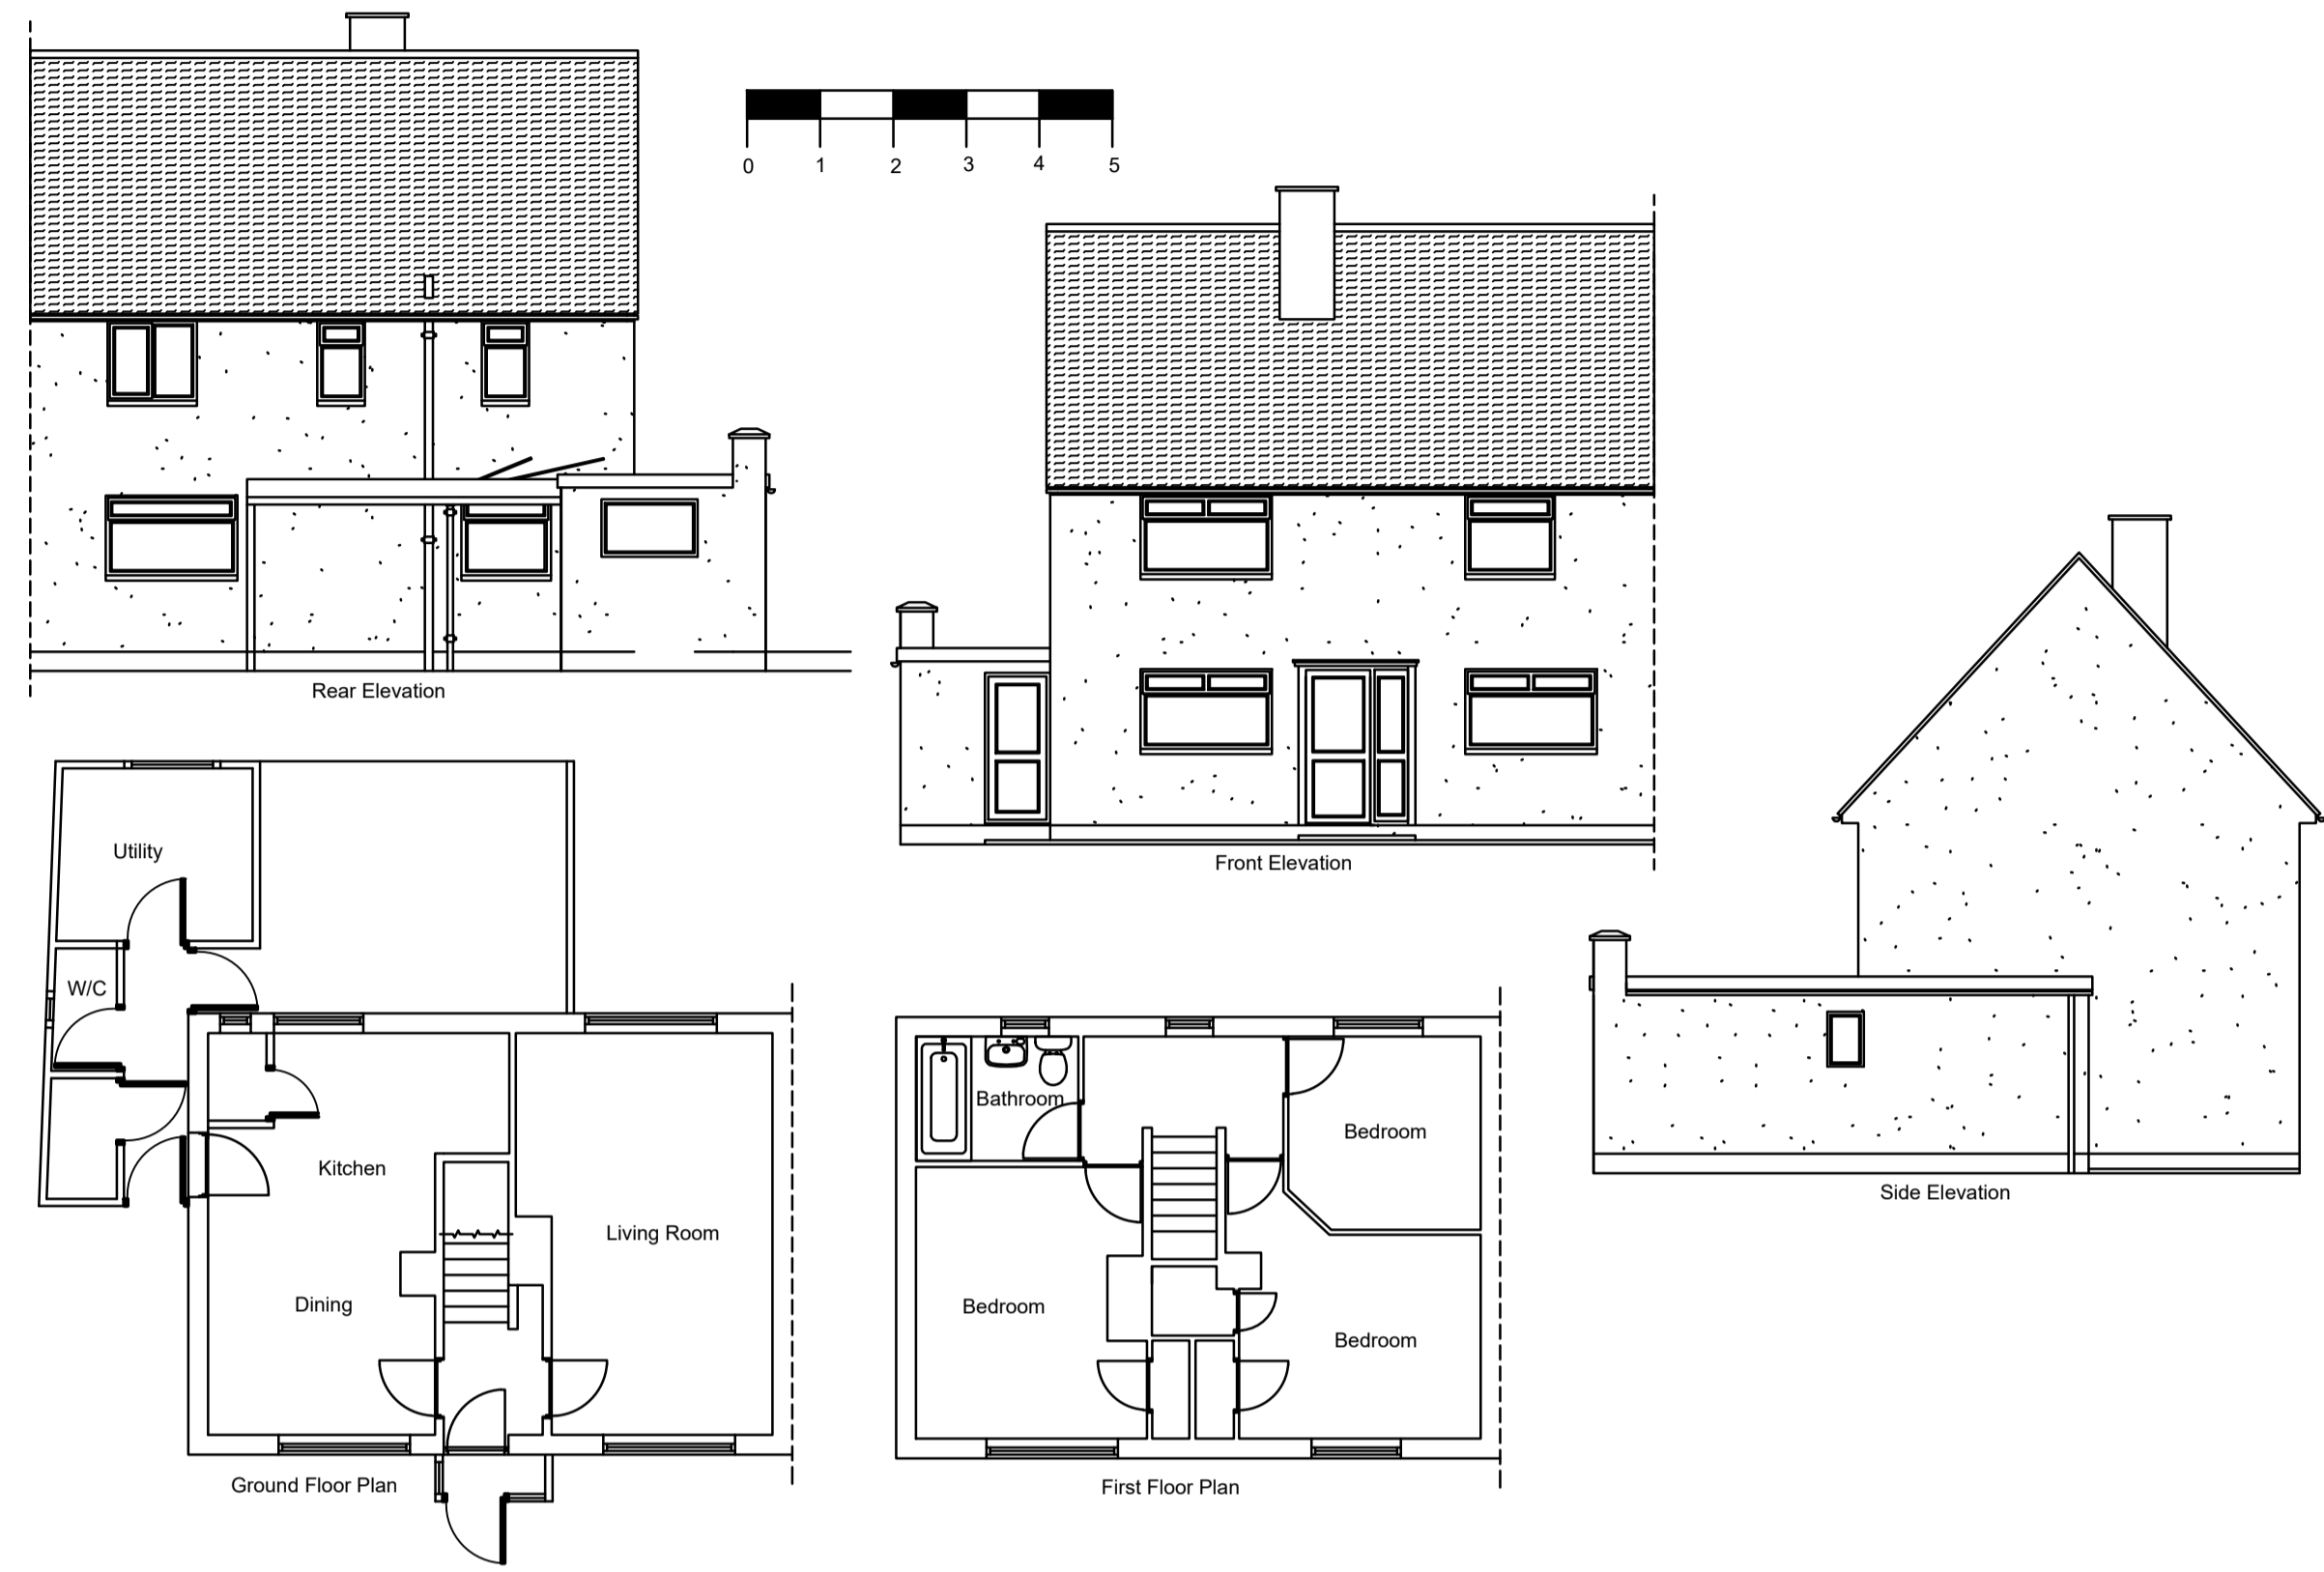

- Materials**
- Windows**
To be double glazed, UPVC to match existing
 - Externals**
Brick / render to match existing
UPVC soffits and fascers to match existing

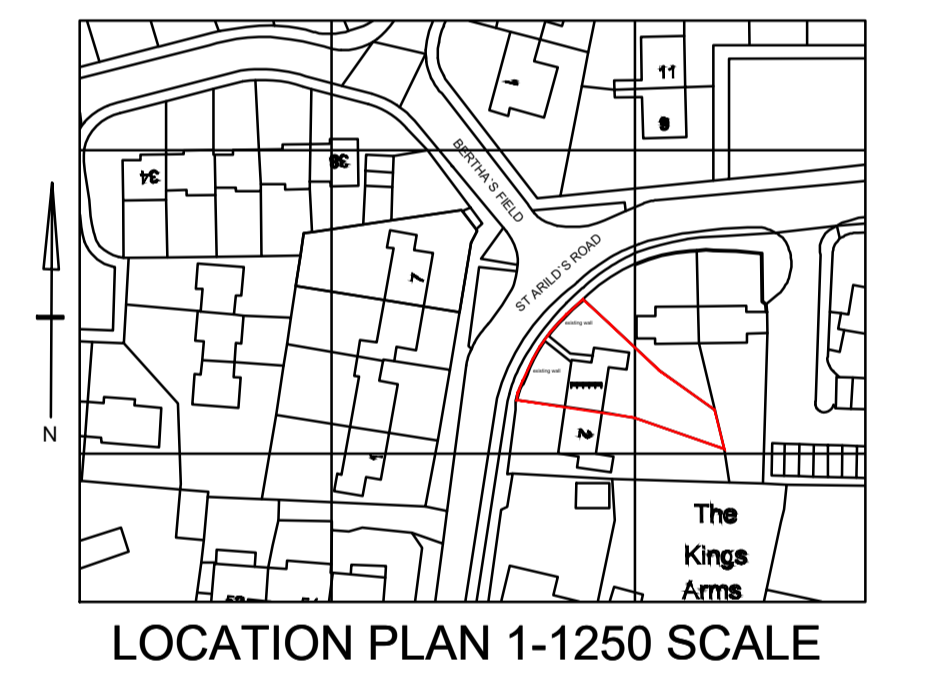

PROPOSED SCALE 1/100

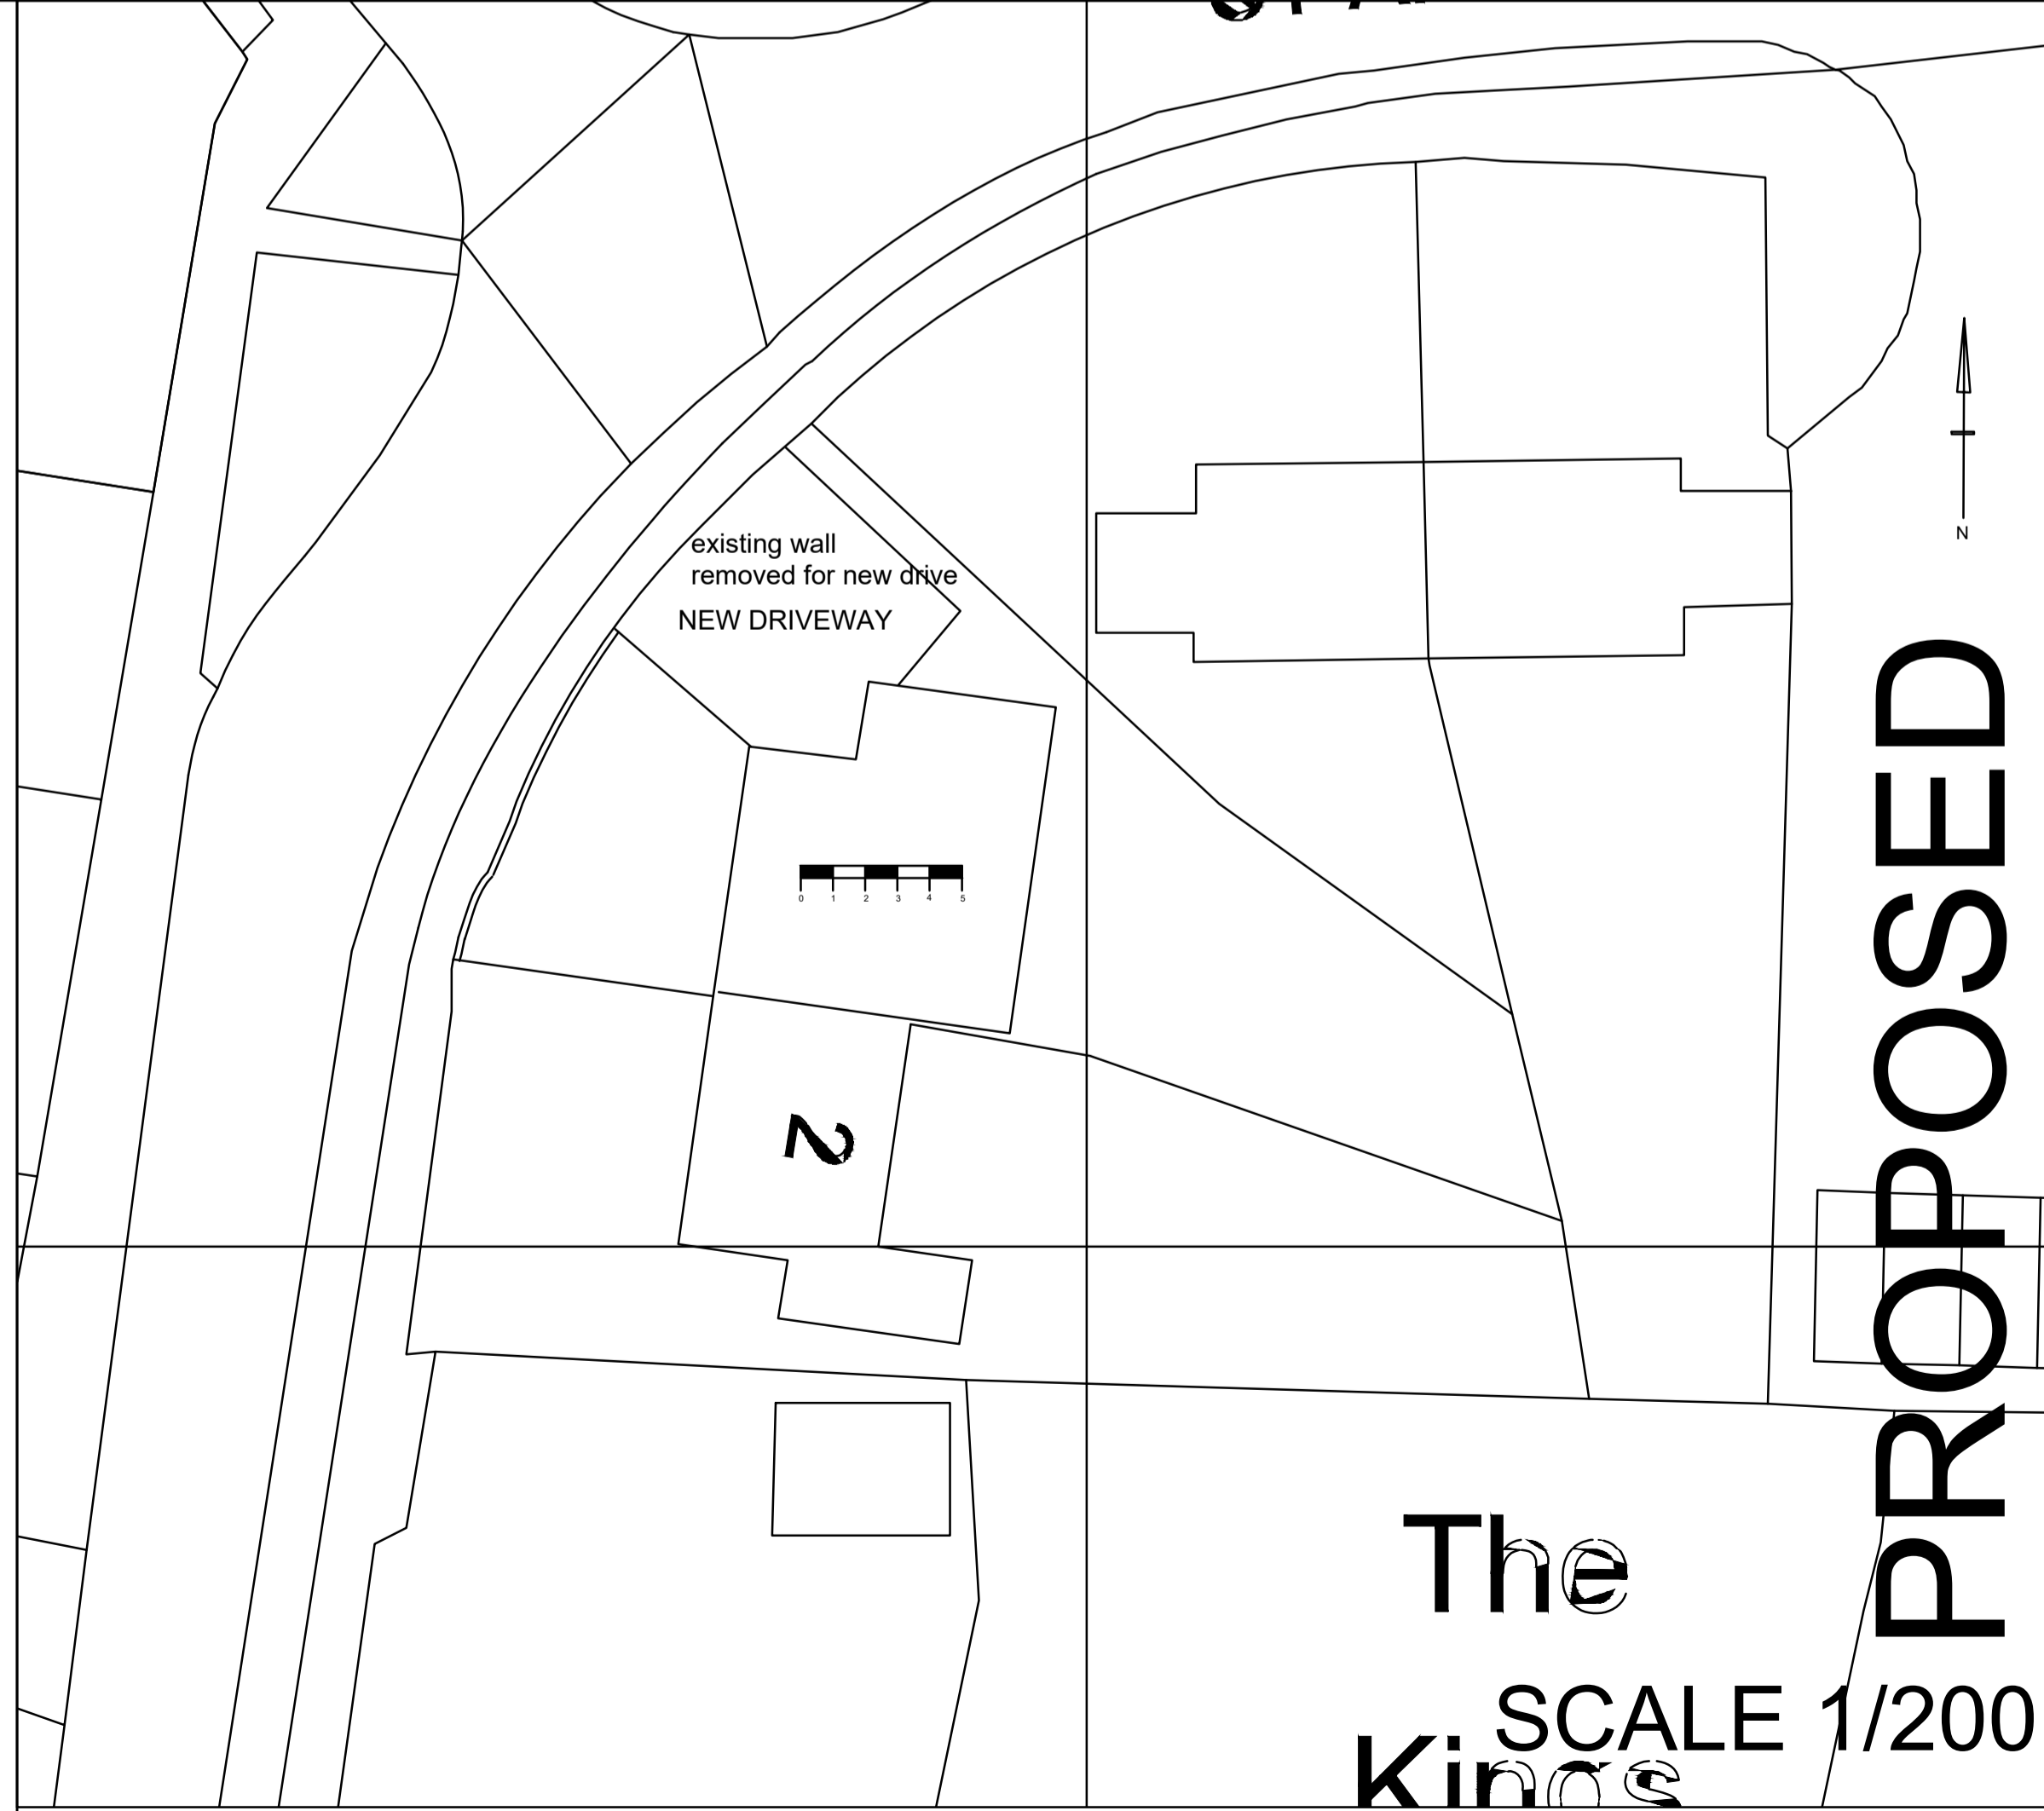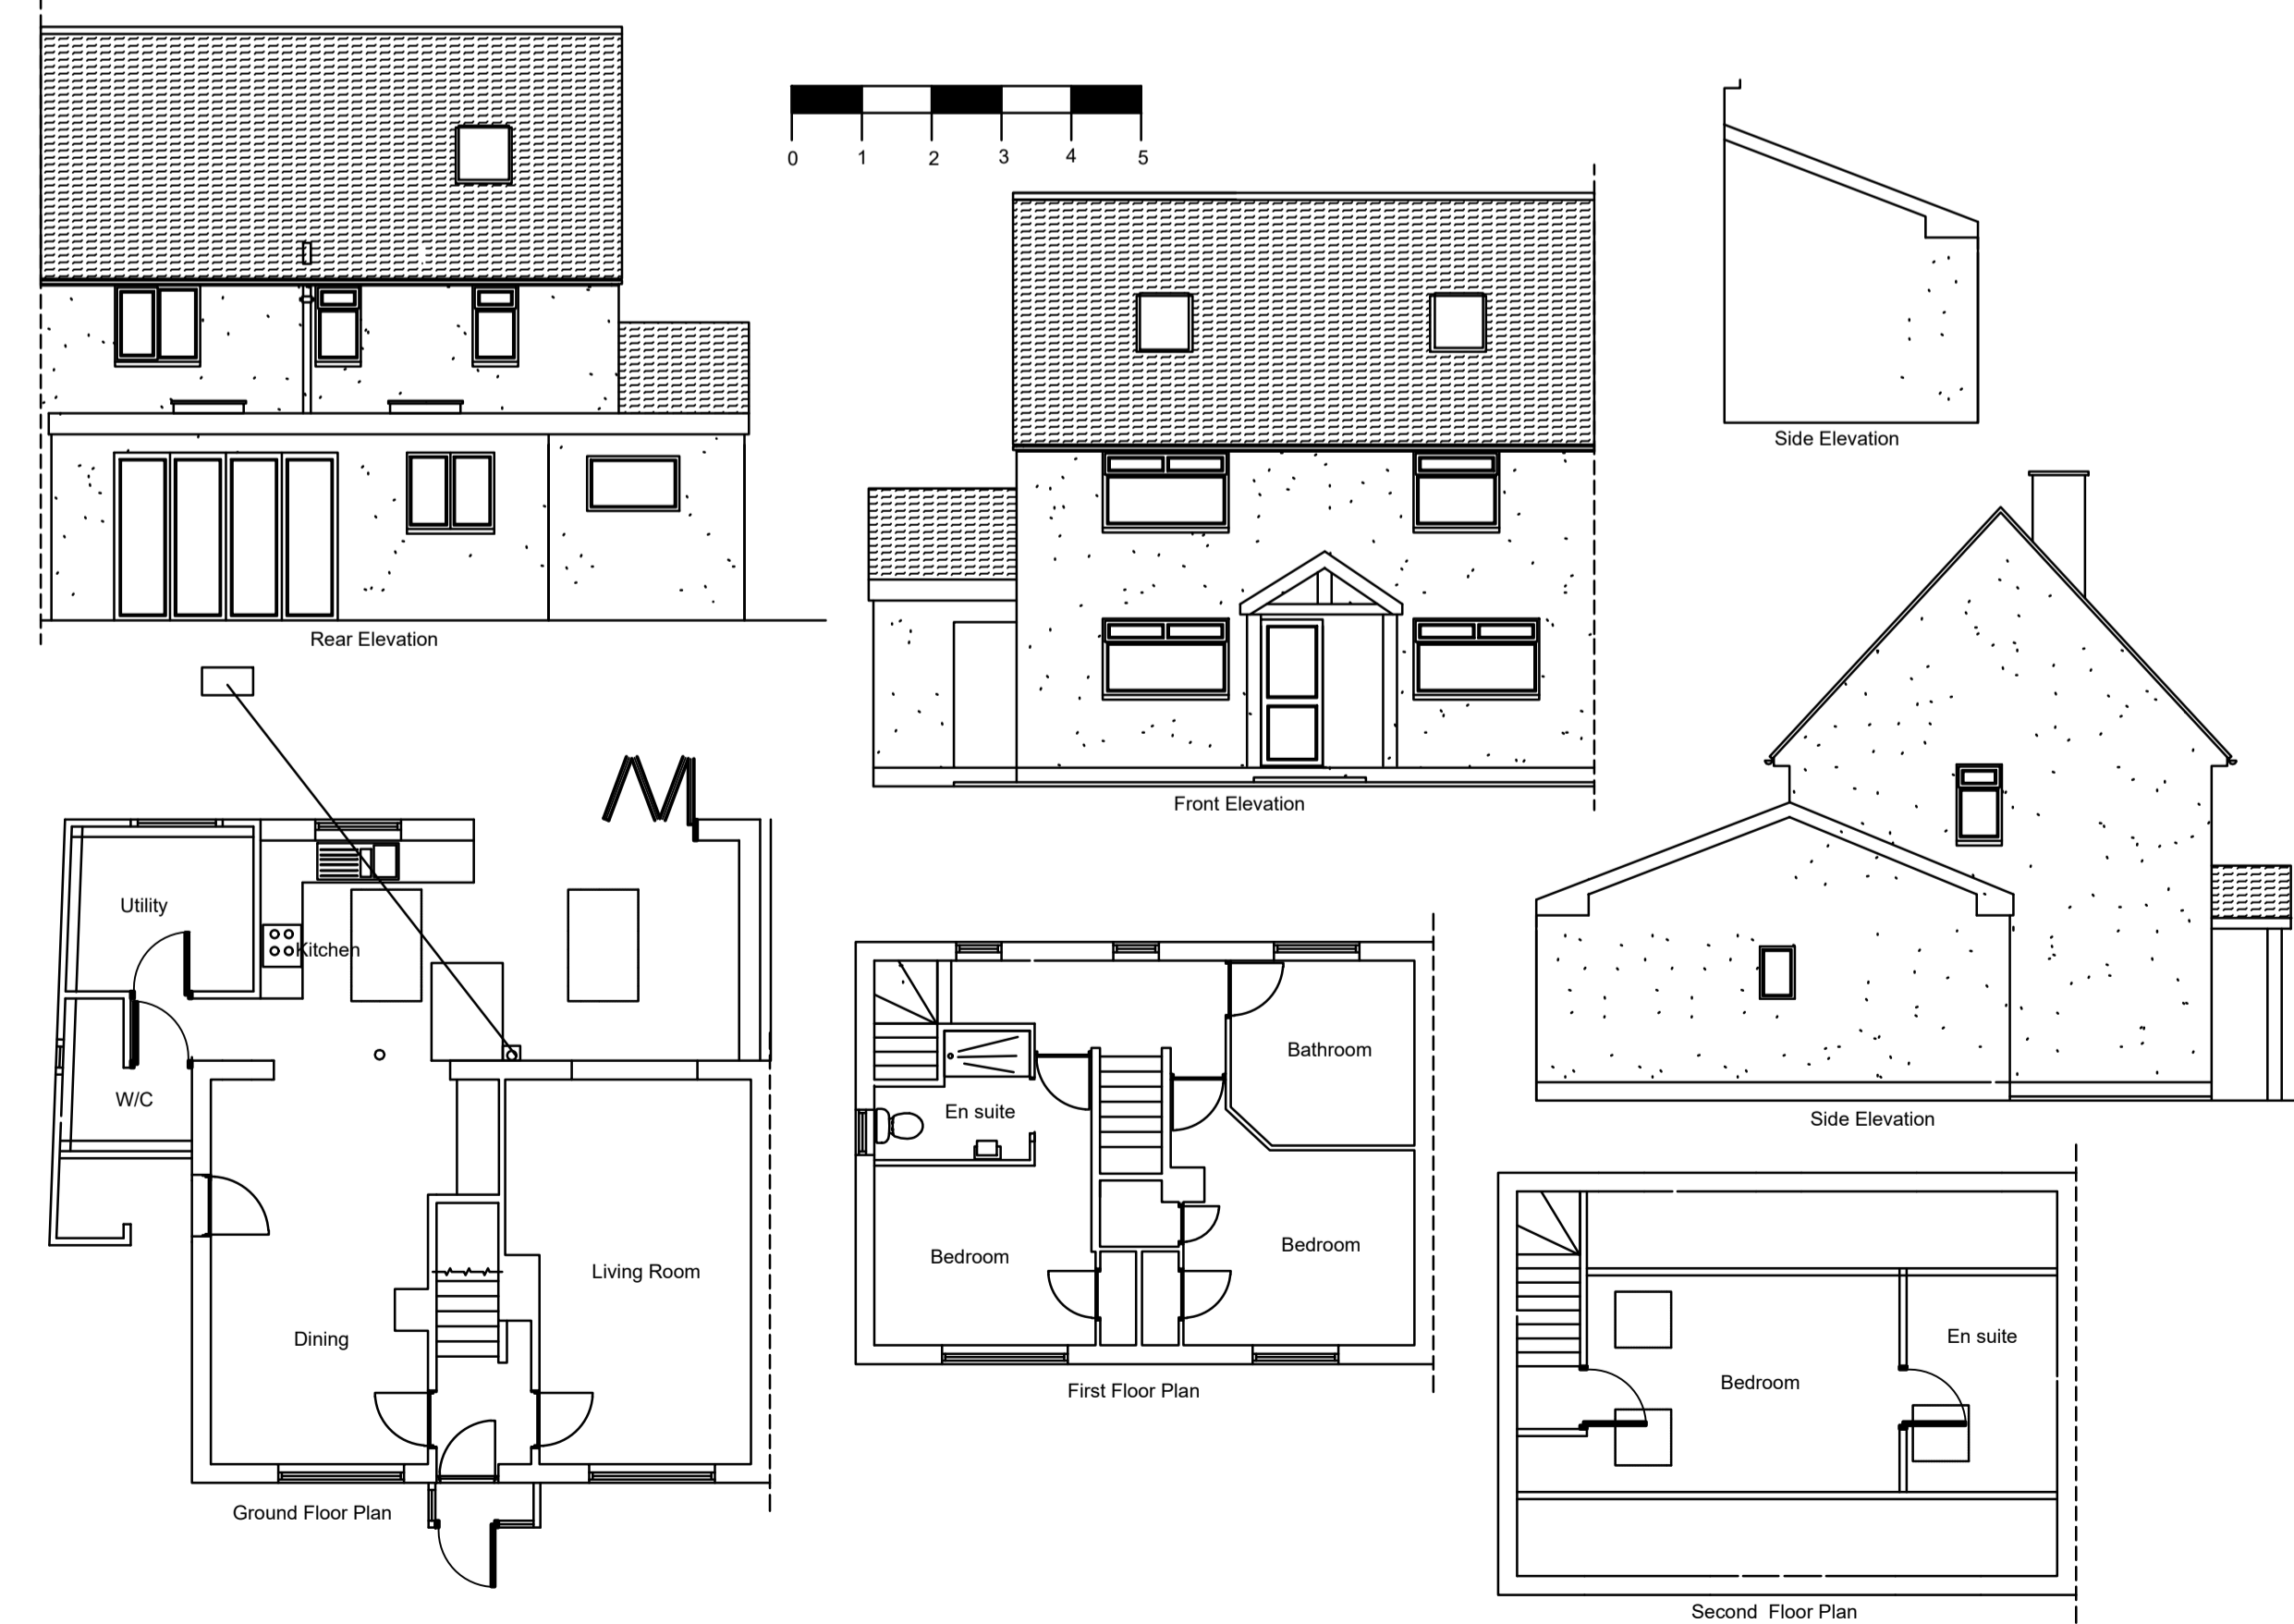

REV	DATE	DRAWN	DESCRIPTION

Client

Project
**4 ST ARILDS ROAD
DIDMARTON
GLOS
GL9 1DP**

Title
PLANNING DRAWING

**MIKE PRINGLE
DEVELOPMENT SERVICES**
31 LANES END
BRISLINGTON
BRISTOL
BS4 6DP
• TOPOGRAPHICAL SURVEYS • SPECIALIST IN CAD
• AS BUILT SURVEYS

TEL: 0117 9714034 - 07799 845313

DRN BY JMP	SCALE 1/100	DRAWING NUMBER	REV
DATE 21/7/21	1/100	PLN-1	