


SITE LOCATION PLAN SCALE 1:1250


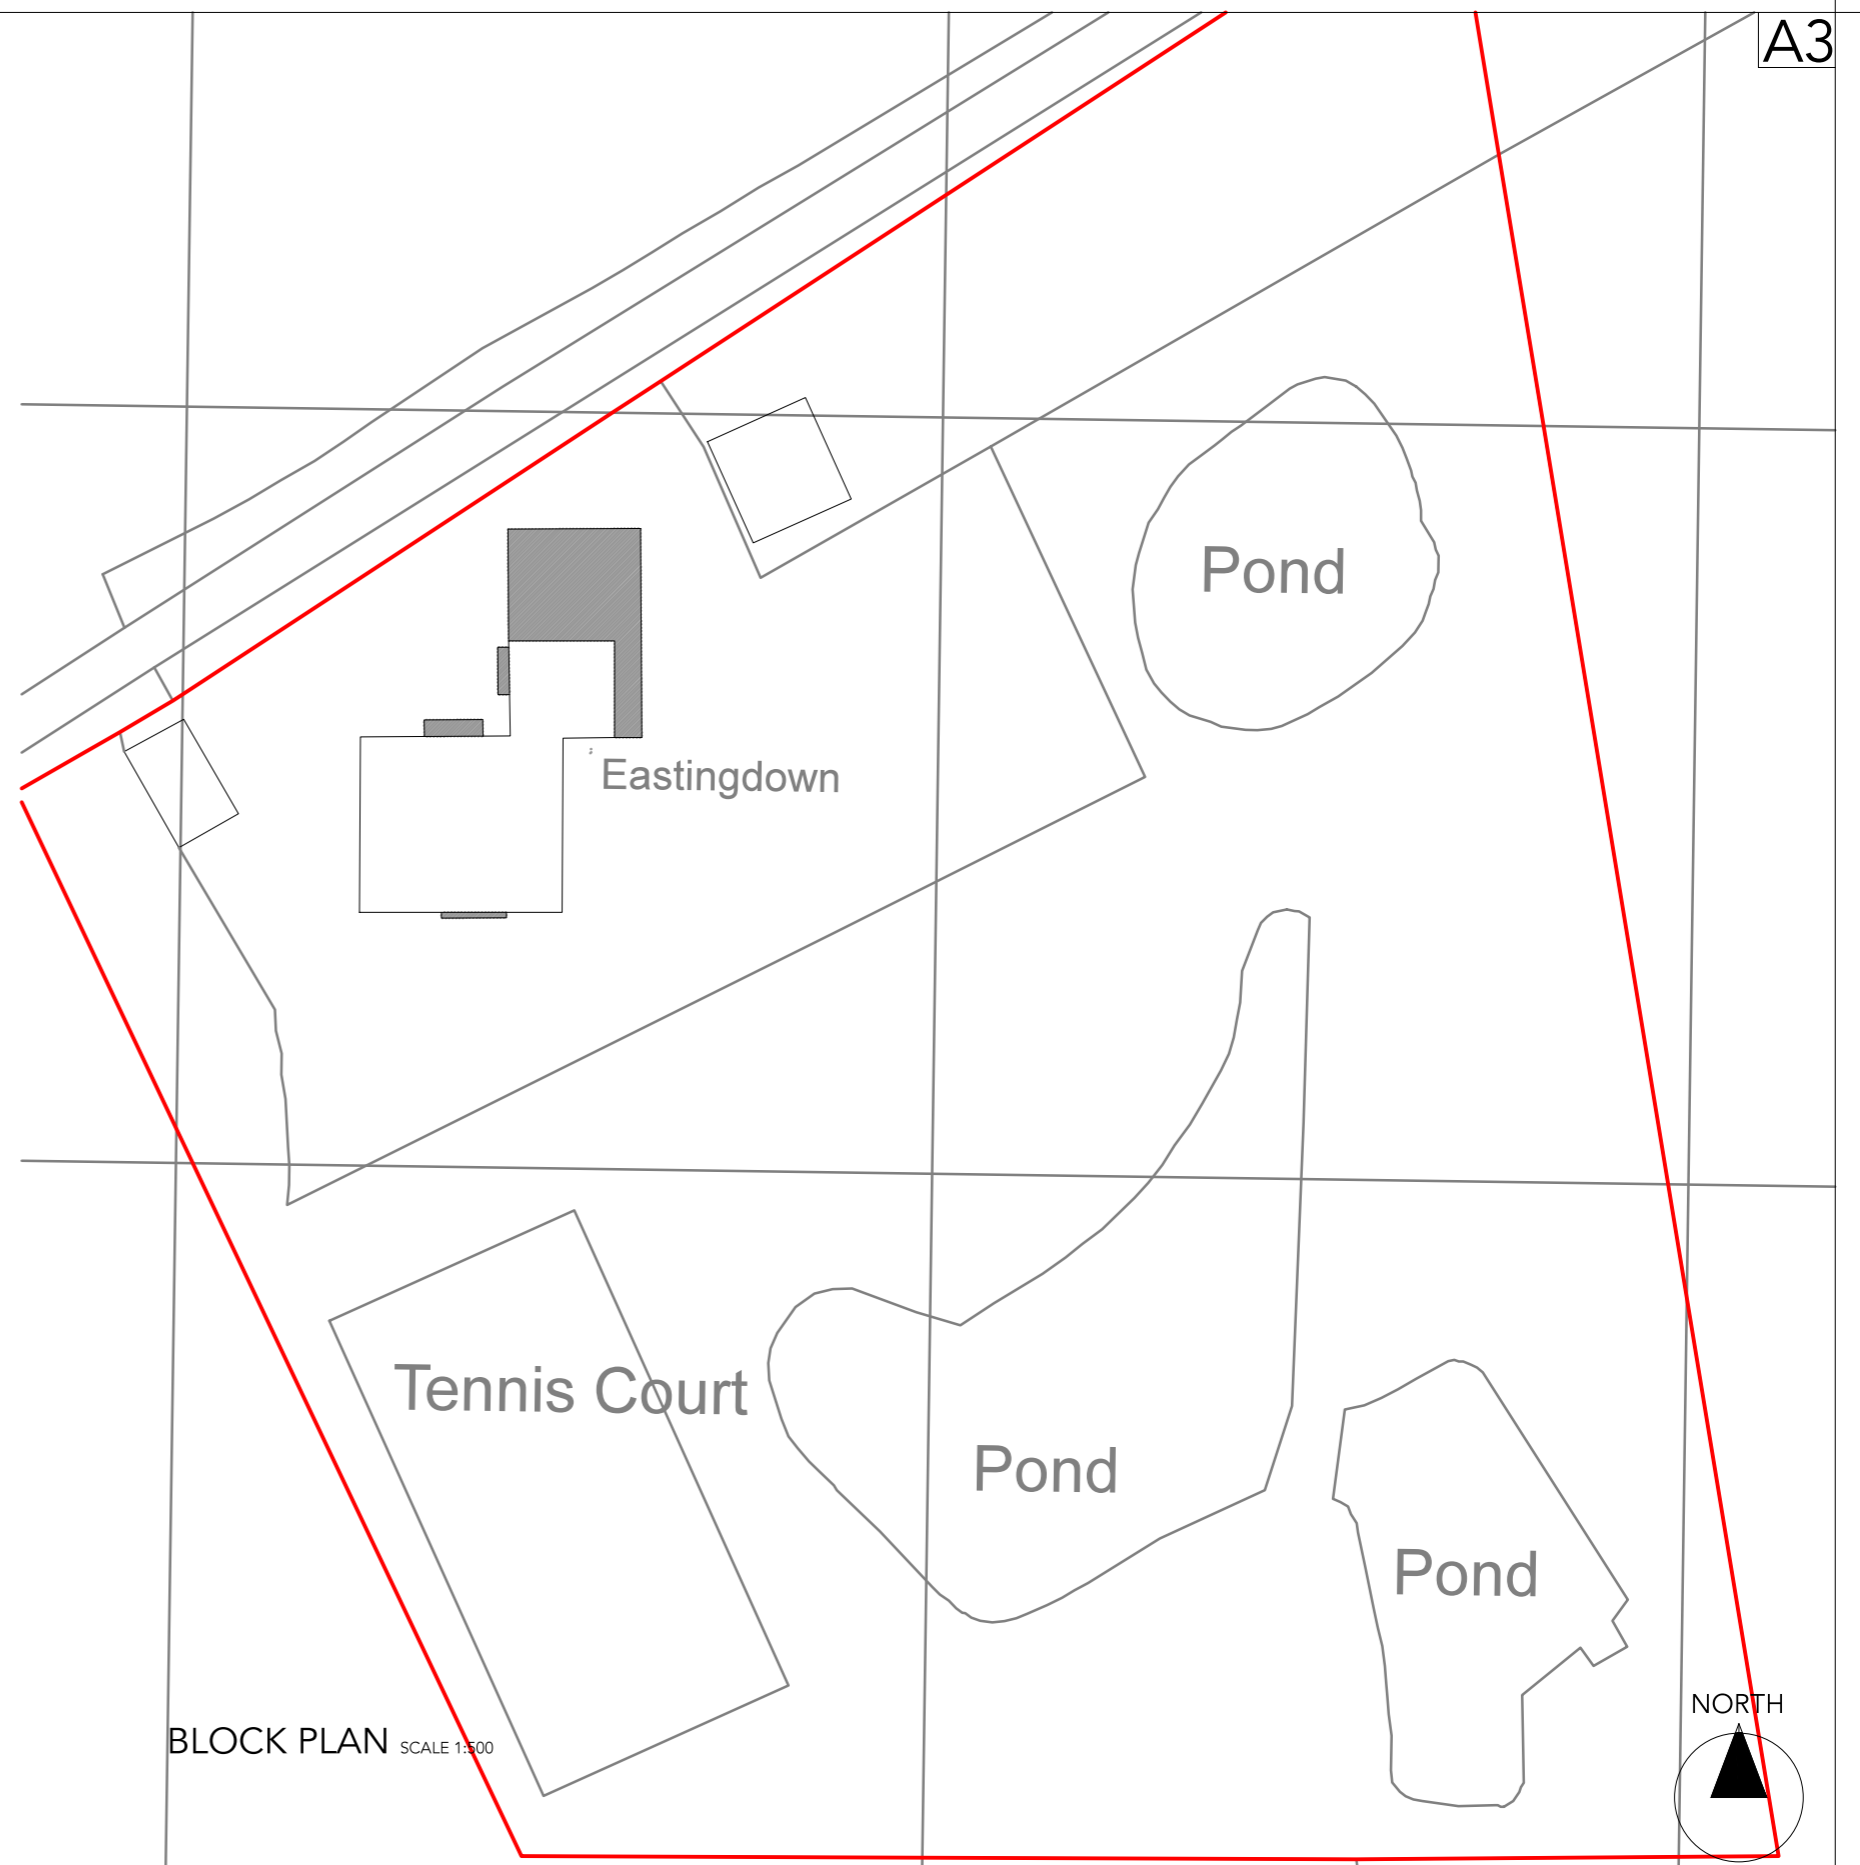


BLOCK PLAN SCALE 1:500

Kudos
Architectural Design & Surveying

Gillian House,
38 Osborne Road,
Broadstairs,
Kent CT10 2AE

Tel 01843 854413
E-mail info@kudos-surveying.co.uk
Website www.kudos-surveying.co.uk

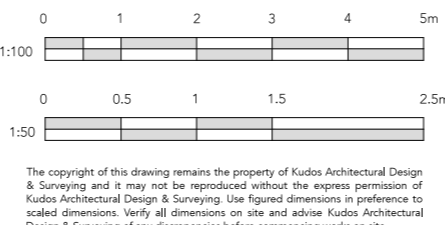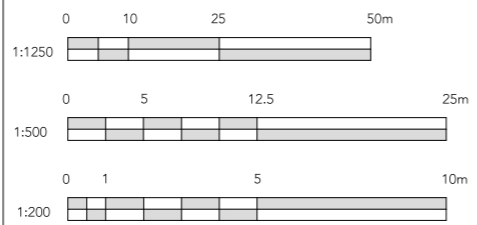

The copyright of this drawing remains the property of Kudos Architectural Design & Surveying and it may not be reproduced without the express permission of Kudos Architectural Design & Surveying. Use figured dimensions in preference to scaled dimensions. Verify all dimensions on site and advise Kudos Architectural Design & Surveying of any discrepancies before commencing works on site.

Project Title EASTINGDOWN, CANTERBURY

Drawing Title
SITE LOCATION PLAN & BLOCK PLAN

PLANNING ISSUE	
Scale AS SHOWN	Date 26.05.2021
Drawing No. 21/479/JG/PL09	Rev. -