


South elevation  
existing

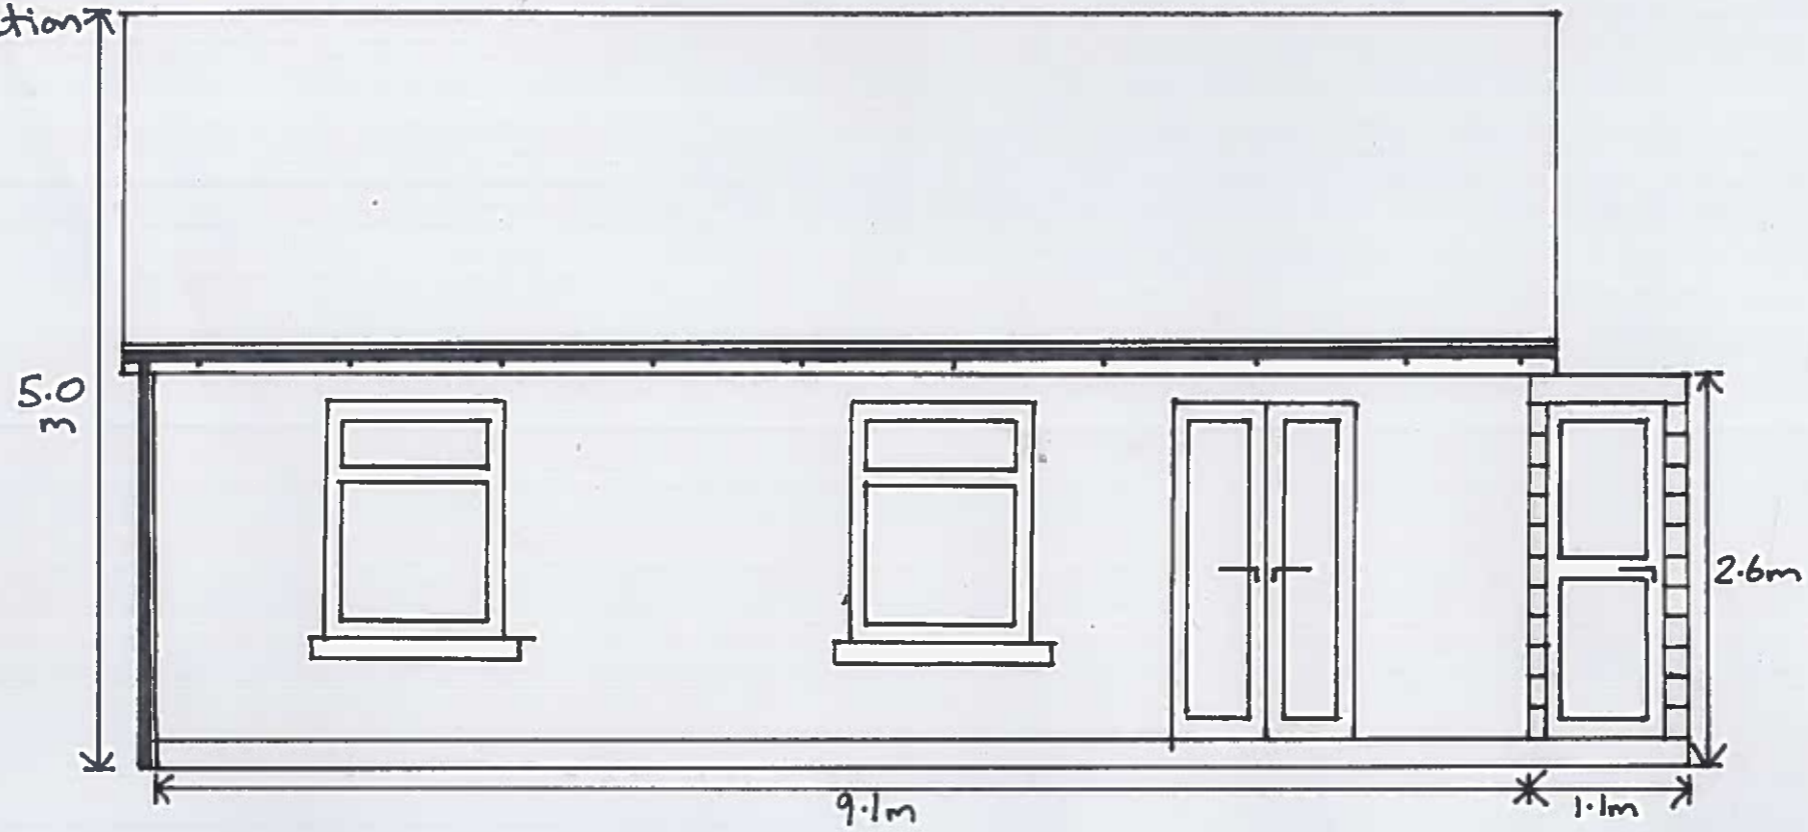

Scaled 1:50

South elevation  
Planned

