


North elevation
existing

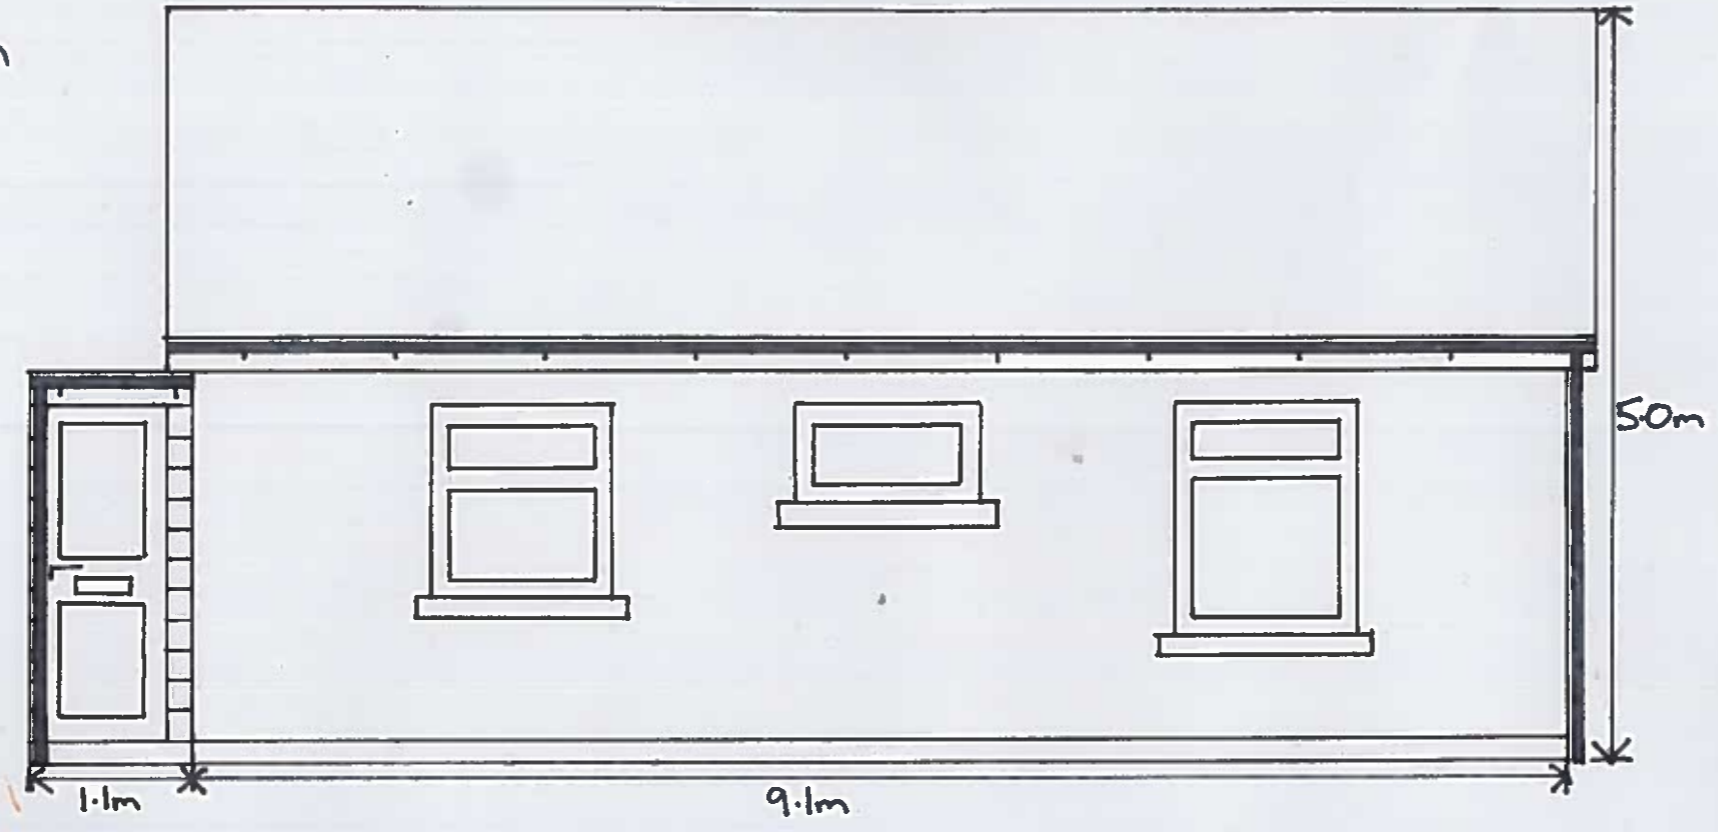

Scaled 1:50

North elevation
Planned

